



© Crown Copyright and database right 2014. Ordnance Survey 100019747.

Planning Application No 14/01004/F


Site Address 37 Clarendon Road.


Scale 1:750



NORWICH
City Council

PLANNING SERVICES

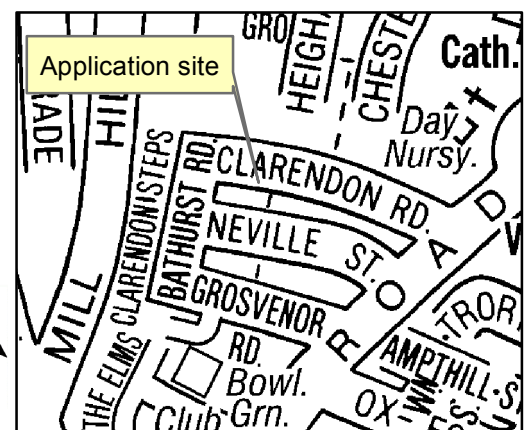


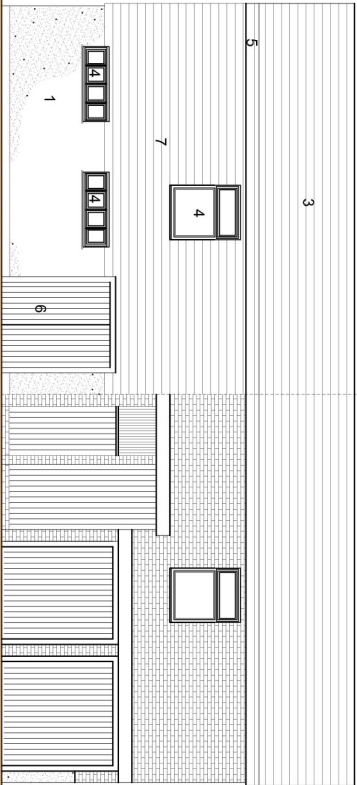

37 Clarendon Road

35 Clarendon Road


Proposed South Elevation to Neville St

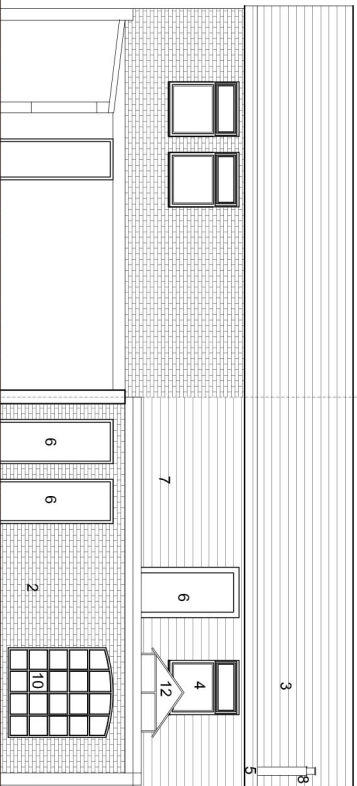


35 Clarendon Road

37 Clarendon Road


Proposed North Elevation Garden

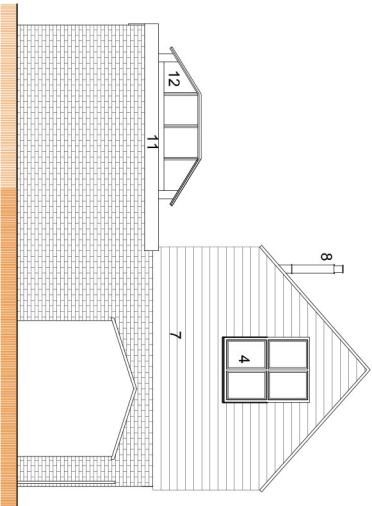

Proposed West Elevation

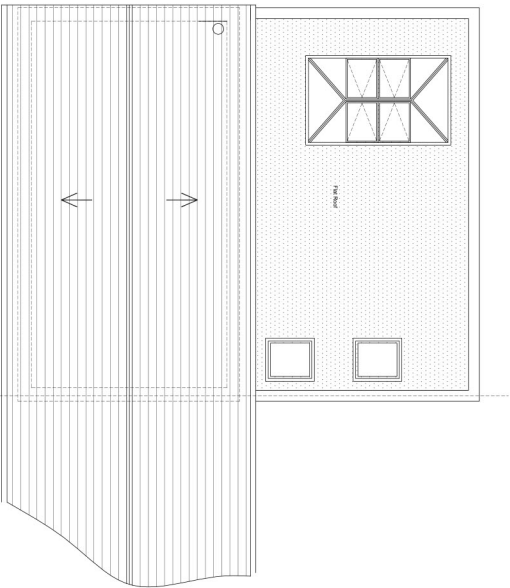

Proposed Roof Plan

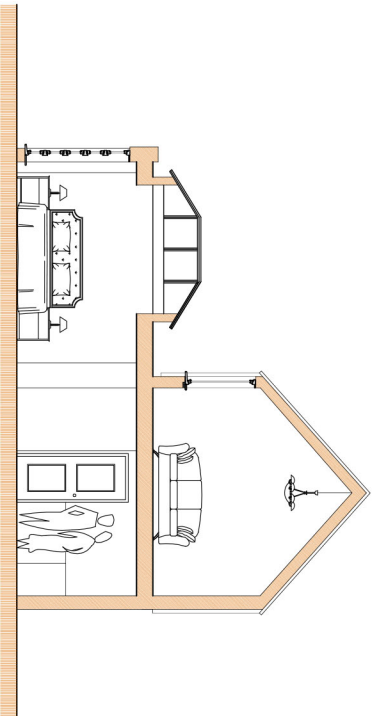

Proposed Indicative Section A-A

Revisions	No	Date	Item
-----------	----	------	------

PRODUCED BY:

James Sizer ICIOB Partner

Solam Sizer MCAI MRPS Speech Partner
Chartered Architectural Technologists

The Studio 26 Chamberlin Court
Blifield Norwich Norfolk NR13 4JF
T: 01603 713 528 M: 07788 548 384
E: mail_design@sa-architecturalservices.co.uk
www.sa-architecturalservices.co.uk

Client: Marilyn Mann
Site Address: 37 Clarendon Road
Norwich
NR2 2PN

Title: Proposed Elevations, Roof Plan and Indicative Section

Date: April 2014

Scale: 1:100
A3

Job No: 7.16


Dwg No: PRE-05

Initial: SS



COPYRIGHT

This drawing is the copyright of SA Architectural Services. All rights described in Chapter IV of the Copyright, Designs and Patents Act 1988 have been generally asserted. All errors, omissions and discrepancies should be reported immediately to SA Architectural Services. All dimensions are to be checked before any site work, construction or fabrication of any kind is undertaken is by the contractor, his sub-contractor or suppliers. Do not scale from the plans, use only labelled or grid dimensions. Any deviation from the drawing is to be reported to SA Architectural Services.

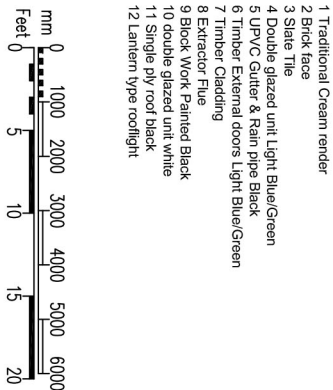

SA ARCHITECTURAL
SERVICES