

Contractors and consultants are not to scale dimensions from this drawing

Reproduced by permission of Ordnance Survey on behalf of HMSO © Crown Copyright and database right 2009. All rights reserved. Ordnance Survey Licence number AL 1000 22432 Broadway Malyan Limited

The survey information shown on this drawing is based on a topographical survey prepared by a third party and Broadway Malyan Limited accept no responsibility for the accuracy or completeness of the survey.

Drawings to be read in conjunction with the associated Design & Access Statement, associated consultant design team documents & reports and landscape information

Landscape shown is for illustrative purposes only. For detailed landscape information, please refer to the landscape information & documents.



General Notes

- All figures and areas are approximate only and subject to statutory constraints, detail design & design development
- Structural Design:** Subject to structural input & coordination
- Services Design:** Subject to services input & coordination
- Fire Strategy:** Subject to fire input & coordination

- Application Boundary
- Land Owned by CT to be subject to separate application for part of the Mobility Hub

Revision | Date | Drawn By | Description

BroadwayMalyan^{BM}

4 Pear Place
London
SE1 1BT
T: +44 (0)20 7261 4200
F: +44 (0)20 7261 4300
E: Lon@BroadwayMalyan.com
www.BroadwayMalyan.com

Client
Weston Homes
Project
**Anglia Square
Norwich**
Description
**Hybrid Application Site Plan
Block Plan on Existing OS Base**

Status
For Planning
Scale | Drawn By | Date
1:500@A1 | BM | 31.03.22
Job Number | Drawing Number | Revision
35301 | ZZ-00-DR-A-01-0200



Contractors and consultants are not to scale dimensions from this drawing

Reproduced by permission of Ordnance Survey on behalf of HMSO © Crown Copyright and database right 2009. All rights reserved. Ordnance Survey Licence number AL 1000 22432 Broadway Malyan Limited

The survey information shown on this drawing is based on a topographical survey prepared by a third party and Broadway Malyan Limited accept no responsibility for the accuracy or completeness of the survey.

Drawings to be read in conjunction with the associated Design & Access Statement, associated consultant design team documents & reports and landscape information

Landscape shown is for illustrative purposes only. For detailed landscape information, please refer to the landscape information & documents.



General Notes

All figures and areas are approximate only and subject to statutory constraints, detail design & design development

Structural Design: Subject to structural input & coordination

Services Design: Subject to services input & coordination

Fire Strategy: Subject to fire input & coordination

- Application Boundary
- Land Owned by CT to be subject to separate application for part of the Mobility Hub
- Existing Buildings

- Site B - Area 0.27 ha
- Site C - Area 0.13 ha
- Application Boundary (All Blocks) and public realm - Area 4.65ha
- Detailed Application (Block A,B,C,D,M,KL & J3) and public realm - Area 2.25ha

Revision | Date | Drawn By | Description

BroadwayMalyan^{BM}

4 Pear Place
London
SE1 1BT

T: +44 (0)20 7261 4200
F: +44 (0)20 7261 4300
E: Lon@BroadwayMalyan.com

www.BroadwayMalyan.com

Client
Weston Homes

Project
**Anglia Square
Norwich**

Description
**Hybrid Application Site Plan
Block Plan on Proposed layout**

Status
For Planning

Scale	Drawn By	Date
1:500@A1	BM	31.03.22
Job Number	Drawing Number	Revision
35301	ZZ-00-DR-A-01-0300	



Contractors and consultants are not to scale dimensions from this drawing

Reproduced by permission of Ordnance Survey on behalf of HMSO © Crown Copyright and database right 2009. All rights reserved. Ordnance Survey Licence number AL 1000 22432 Broadway Malyan Limited

The survey information shown on this drawing is based on a topographical survey prepared by a third party and Broadway Malyan Limited accept no responsibility for the accuracy or completeness of the survey.

Drawings to be read in conjunction with the associated Design & Access Statement, associated consultant design team documents & reports and landscape information

Landscape shown is for illustrative purposes only. For detailed landscape information, please refer to the landscape information & documents.



General Notes

- All figures and areas are approximate only and subject to statutory constraints, detail design & design development
- Structural Design:** Subject to structural input & coordination
- Services Design:** Subject to services input & coordination
- Fire Strategy:** Subject to fire input & coordination

- Land Owned by CT to be subject to separate application for part of the Mobility Hub
- Detail Application Boundary


- Site B - Area 0.27 ha
- Site C - Area 0.13 ha
- Application Boundary (All Blocks) and public realm - Area 4.65ha
- Detailed Application (Block A,B,C,D,M,K,L & J3) and public realm - Area 2.25ha

Revision | Date | Drawn By | Description

BroadwayMalyan^{BM}
 4 Pear Place
 London
 SE1 1BT
 T: +44 (0)20 7261 4200
 F: +44 (0)20 7261 4300
 E: Lon@BroadwayMalyan.com
 www.BroadwayMalyan.com

Client
Weston Homes
 Project
**Anglia Square
 Norwich**
 Description
**Detailed Application Plan
 Block plan on proposed layout**

Status
For Planning
 Scale | Drawn By | Date
 1:500@A1 | BM | 31.03.22
 Job Number | Drawing Number | Revision
 35301 | ZZ-00-DR-A-01-0301

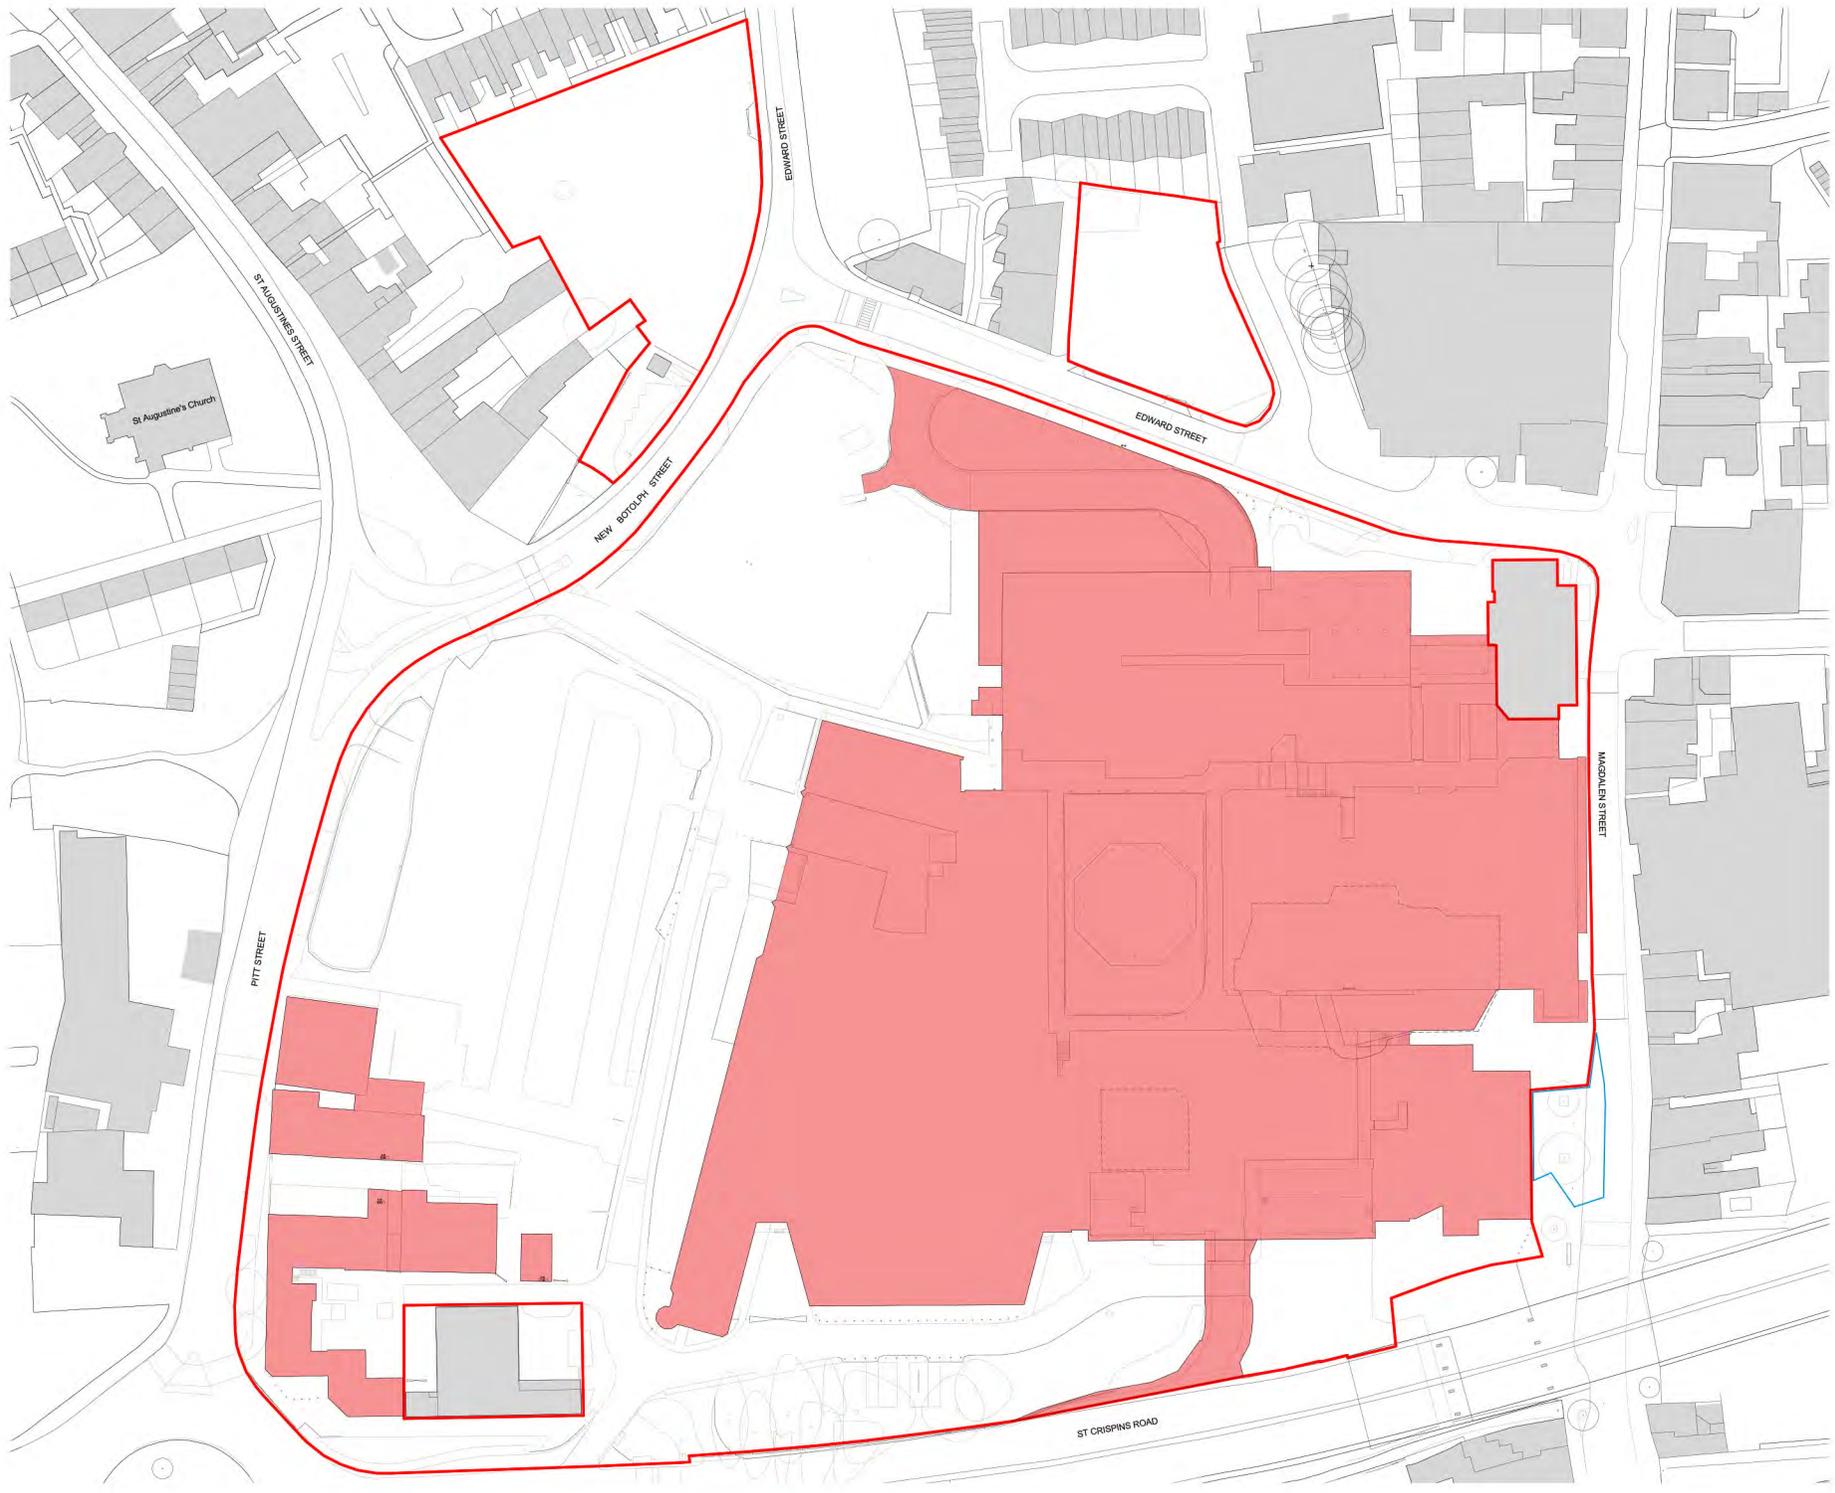

Contractors and consultants are not to scale dimensions from this drawing

Reproduced by permission of Ordnance Survey on behalf of HMSO © Crown Copyright and database right 2009. All rights reserved. Ordnance Survey Licence number AL 1000 22432 Broadway Malyan Limited

The survey information shown on this drawing is based on a topographical survey prepared by a third party and Broadway Malyan Limited accept no responsibility for the accuracy or completeness of the survey.

Drawings to be read in conjunction with the associated Design & Access Statement, associated consultant design team documents & reports and landscape information

Landscape shown is for illustrative purposes only. For detailed landscape information, please refer to the landscape information & documents.



General Notes

- All figures and areas are approximate only and subject to statutory constraints, detail design & design development
- Structural Design:** Subject to structural input & coordination
- Services Design:** Subject to services input & coordination
- Fire Strategy:** Subject to fire input & coordination

- Application Boundary
- Land Owned by CT to be subject to separate application for part of the Mobility Hub

- KEY**
- Existing cinema & upper level retail to be demolished
 - Existing structures to be demolished

Revision | Date | Drawn By | Description

BroadwayMalyan^{BM}
 4 Pear Place
 London
 SE1 1BT
 T: +44 (0)20 7261 4200
 F: +44 (0)20 7261 4300
 E: Lon@BroadwayMalyan.com
 www.BroadwayMalyan.com

Client
Weston Homes
 Project
**Anglia Square
 Norwich**
 Description
**Hybrid Application - Existing Site
 Plan - Demo**

Status
For Planning
 Scale | Drawn By | Date
 1:500@A1 | BM | 31.03.22
 Job Number | Drawing Number | Revision
 35301 | ZZ-00-DR-A-01-0201

Contractors and consultants are not to scale dimensions from this drawing

Reproduced by permission of Ordnance Survey on behalf of HMSO © Crown Copyright and database right 2009. All rights reserved. Ordnance Survey Licence number: AL 1000 22432 Broadway Malyan Limited

The survey information shown on this drawing is based on a topographical survey prepared by a third party and Broadway Malyan Limited accept no responsibility for the accuracy or completeness of the survey.

Drawings to be read in conjunction with the associated Design & Access Statement, associated consultant design team documents & reports and landscape information


Landscape shown is for illustrative purposes only. For detailed landscape information, please refer to the landscape information & documents.



General Notes

All figures and areas are approximate only and subject to statutory constraints, detail design & design development
Structural Design: Subject to structural input & coordination
Services Design: Subject to services input & coordination
Fire Strategy: Subject to fire input & coordination

- Hybrid Application Boundary
 - Land Owned by CT
 - Detail Application Boundary
- Note: Indicative Outline Buildings: E, F, E/F, G, H & J shown faded

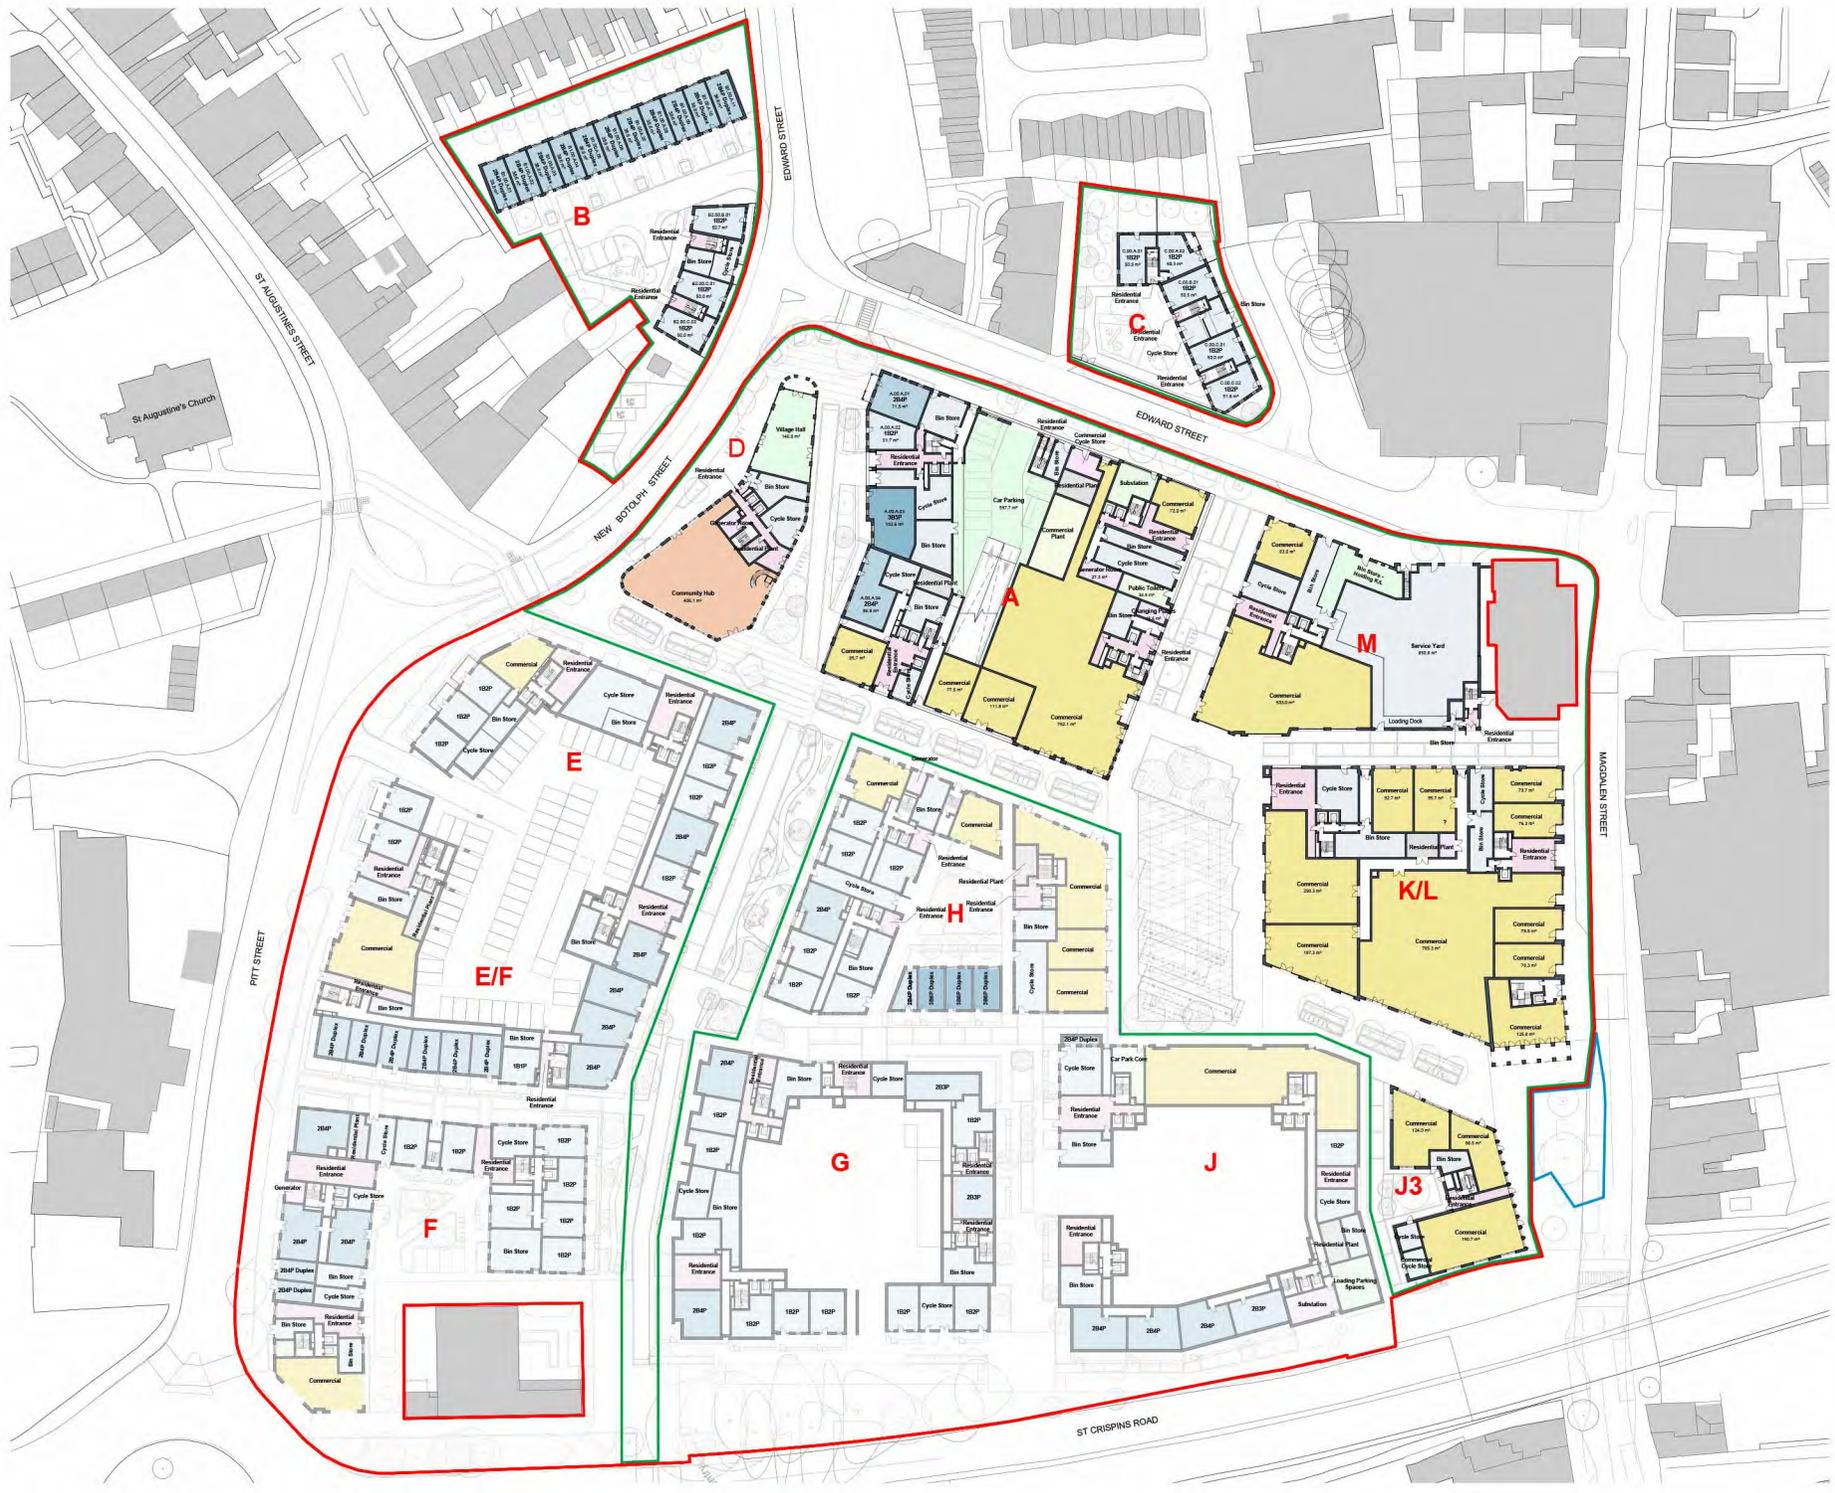

Rev	Date	Drawn By	Description
00-1	20.01.23	BM	Issued For Planning
00-3	10.01.22	BM	Issued For Planning
00-2	15.02.22	BM	Issued For Planning
00-1	31.03.22	BM	Issued For Planning

Weston Homes

BroadwayMalyan^{BM}

4 Pearl Place
London
SE1 1BT

T: +44 (0)20 7261 4200
F: +44 (0)20 7261 4300
E: Lon@BroadwayMalyan.com

www.BroadwayMalyan.com

Client
Weston Homes

Project
**Anglia Square
Norwich**

Description
**Masterplan
Level 00**

Status
For Planning

Scale
1:500@A1

Drawn By
BM

Date
20.01.23

Job Number
35301

Drawing Number
ZZ-00-DR-A-01-0100

D0-4

Contractors and consultants are not to scale dimensions from this drawing

Reproduced by permission of Ordnance Survey on behalf of HMSO © Crown Copyright and database right 2009. All rights reserved. Ordnance Survey Licence number: AL 1000 22432 Broadway Malyan Limited

The survey information shown on this drawing is based on a topographical survey prepared by a third party and Broadway Malyan Limited accept no responsibility for the accuracy or completeness of the survey.

Drawings to be read in conjunction with the associated Design & Access Statement, associated consultant design team documents & reports and landscape information.

Landscape shown is for illustrative purposes only. For detailed landscape information, please refer to the landscape information & documents.



General Notes

- All figures and areas are approximate only and subject to statutory constraints, detail design & design development
- Structural Design:** Subject to structural input & coordination
- Services Design:** Subject to services input & coordination
- Fire Strategy:** Subject to fire input & coordination

- Hybrid Application Boundary
- Land Owned by CT
- Detail Application Boundary
- Note: Indicative Outline Buildings: E, F, E/F, G, H & J shown faded



Rev	Date	Drawn By	Description
00-1	20.01.23		Issued For Planning
00-2	18.09.22		Issued For Planning
00-3	15.02.22		Issued For Planning
00-1	31.03.22		Issued For Planning

Weston Homes

BroadwayMalyan^{BM}

4 Pearl Place
London
SE1 1BT

T: +44 (0)20 7261 4200
F: +44 (0)20 7261 4300
E: Lon@BroadwayMalyan.com

www.BroadwayMalyan.com

Client
Weston Homes

Project
**Anglia Square
Norwich**

Description
**Masterplan
Level 01**

Status
For Planning

Scale
1:500@A1

Drawn By
BM

Date
20.01.23

Job Number
35301

Drawing Number
ZZ-01-DR-A-01-0101

Revision
D0-4



THIS DRAWING IS COPYRIGHT PROTECTED AND MAY NOT BE REPRODUCED IN WHOLE OR PART WITHOUT WRITTEN AUTHORITY FROM THE CLIENT.

- NOTES:**
1. Do not scale from this drawing.
 2. Always work to noted dimensions.
 3. All dimensions are in millimetres unless otherwise stated.
 4. All setting out levels and dimensions to be agreed on site.
 5. The dimensions of all materials must be checked on site before being laid out.
 6. This drawing must be read with the relevant specification (base) and detail drawings.
 7. Order of construction and setting out to be agreed on site.

- KEY**
- BOUNDARIES**
- TYPEB APPLICATION BOUNDARY
 - LAND OWNERSHIP CT
 - DETAIL APPLICATION BOUNDARY
- HARDWORKS**
- CONCRETE BACKPACKING TYPE 01
 - Location: Secondary pedestrian routes
 - Material: Small format pre-cast concrete backpaving with exposed stone aggregate
 - Size: 200L x 100W/mm
 - Color: Warm Grey
 - Leak: Unbound construction, Stretcher bond
 - CONCRETE BACKPACKING TYPE 04
 - Location: Footways
 - Material: Small format pre-cast concrete backpaving with exposed stone aggregate
 - Size: 200L x 100W/mm
 - Color: Warm Grey
 - Leak: Unbound construction, Stretcher bond
 - WET POOL SAFETY SURFACE TYPE 01
 - Location: Wet pool
 - Material: Wet pool safety surface precast concrete with rubber granules
 - Color: Warm Grey
- FURNITURE**
- TIMBER BENCH TYPE 01
 - Location: Throughout, 30mm above and 10mm gap with planters
 - Material: 20mm x 80mm with hardwood seating surface
 - Finish: High pressure laminate
 - POLE TABLES TYPE 01
 - Location: Public Square
 - Material: Small 40mm x 40mm x 100mm square tables
 - Finish: Galvalume 1.6mm powder coated steel, RAL 7035
 - Material: Informal play equipment such as stepping stones, benches etc
- SOFTWARES**
- LAWNS
 - Species: With grassland
 - PLANTING AREA
 - Refer to schedule drawing and supplier detailed breakdown of planting
 - MIXED NATIVE BEECHING TYPE 01
 - Material: Mixed species native hedging
 - Refer to schedule 1.20/21
 - TREE PLANTING TYPE 01
 - Refer to schedule for specification
 - MIXED STEM TREE PLANTING TYPE 01
 - Refer to schedule for specification
 - EXISTING TREE PLANTING TYPE 01
 - To be retained
 - TYPE 1 EXTENSIVE GREEN ROOF
 - Extensive green roof system. The ground will follow based on right angle to the roof
 - TYPE 2 EXTENSIVE GREEN ROOF
 - Extensive green roof system. The ground is flat on top

Rev	Date	Description	Drawn	Appr'd
001	20.03.23	PLANNING	JV	DF

Planit I.E. Limited
 E: info@planit.ie.com W: planit.ie.com
MANCHESTER
 2 Blackfriars St, Manchester, M4 1JY
 T: 0161 908 9081
LEEDS
 No.1 Airedale Street, Leeds Station, Leeds, LS1 4PR
 T: 0113 5614913
LIVERPOOL
 Temperley 5.3, 12 Thebarn Street, Liverpool, L2 2DF
 T: 0151 363 1230
LONDON
 Unit 6 Waterside, 44-48 Wharf Road, London, N1 7UX
 T: 0207 253 5678
STANDISH
 Standish Gatehouse, Standish, Gloucestershire, GL10 3BZ
 T: 01453 807080

Client	Weston Homes		
Project	Anglia Square		
Dwg Title	Landscape Masterplan Roof Level_Rev D		
Created on	Created by	Approved by	
01.04.2022	JV	DF	
Scale	Size	Workstage	
1:500	A1	Planning	
Dwg No.	Sub	Revision	
ANG-PLA-XX-XX-DR-L-0002	S4	P06	

Contractors and consultants are not to scale dimensions from this drawing

Reproduced by permission of Ordnance Survey on behalf of HMSO
© Crown Copyright and database right 2009. All rights reserved.
Ordnance Survey Licence number AL 1000 24432 Broadway Malyan Limited

The survey information shown on this drawing is based on a topographical survey prepared by a third party and Broadway Malyan Limited accept no responsibility for the accuracy or completeness of the survey.

Drawings to be read in conjunction with the associated Design & Access Statement, associated consultant design team documents & reports and landscape information

Landscape shown is for illustrative purposes only. For detailed landscape information, please refer to the landscape information & documents.



General Notes

All figures and areas are approximate only and subject to statutory constraints, detail design & design development
Structural Design: Subject to structural input & coordination
Services Design: Subject to services input & coordination
Fire Strategy: Subject to fire input & coordination

- All building heights are maximum storeys from top of pavement
- All building storey numbers include the ground floor
- Except Blocks A,B,C,D,M,K,L & J3 any roof top projections should be limited to no more than 2m above roof level. This may include mechanical equipment, lift overruns, ventilation shafts/stacks
- Blocks J,G,H,E,E/F & F all pitched rooflines subject to dormers

KEY

- 04 - Refers to Storey Heights
- Podium Level
- Hybrid Application Boundary
- Land Owned by CT
- Detail Application Boundary

Rev	Date	Drawn By	Description
004	20.01.23	BM	Issued For Planning
003	16.08.22	BM	Issued For Planning
002	10.02.22	BM	Issued For Planning
001	31.03.22	BM	Issued For Planning

BroadwayMalyan^{BM}

4 Pearl Place
London
SE1 6BT

T: +44 (0)20 7261 4200
F: +44 (0)20 7261 4300
E: Lon@BroadwayMalyan.com

www.BroadwayMalyan.com

Client
Weston Homes

Project
**Anglia Square
Norwich**

Description
**Parameter Plans
Architecture
Layout - Building Heights**

Status
WORK-IN-PROGRESS

Scale 1:500@A1
Drawn By BM
Date 20.01.23

Job Number 35301
Drawing Number AO1-PP-100
Revision 00-4





Contractors and consultants are not to scale dimensions from this drawing

Reproduced by permission of Ordnance Survey on behalf of HMSSO © Crown Copyright and database right 2009. All rights reserved. Ordnance Survey Licence number AL 1000 22432 Broadway Malyan Limited

The survey information shown on this drawing is based on a topographical survey prepared by a third party and Broadway Malyan Limited accept no responsibility for the accuracy or completeness of the survey.

Drawings to be read in conjunction with the associated Design & Access Statement, associated consultant design team documents & reports and landscape information

Landscape shown is for illustrative purposes only. For detailed landscape information, please refer to the landscape information & documents.



General Notes

All figures and areas are approximate only and subject to statutory constraints, detail design & design development
Structural Design: Subject to structural input & coordination
Services Design: Subject to services input & coordination
Fire Strategy: Subject to fire input & coordination

KEY

- Residential
- Residential - Suitability for residential to be established at Reserved Matters stage
- Commercial and Non Residential Institution Floor Space. Use Class E
- Community Hub
- Village Hall
- Associated Ancillary support spaces
- Car Park
- Service Yard
- Changing Places

- Hybrid Application Boundary
- Land Owned by CT
- Detail Application Boundary

MOA	20.01.20	Issued For Planning
00-3	16.08.22	Issued For Planning
00-2	15.02.22	Issued For Planning
00-1	31.03.22	Issued For Planning

BroadwayMalyan^{BM}

4 Pear Place
 London
 SE1 6BT

T: +44 (0)20 7261 4200
 F: +44 (0)20 7261 4300
 E: Lon@BroadwayMalyan.com

www.BroadwayMalyan.com

Client
Weston Homes

Project
**Anglia Square
 Norwich**

Description
**Parameter Plans
 Architecture
 Land-Use Ground Floor**

STATUS: WORK-IN-PROGRESS

Scale	Drawn By	Date
1:500@A1	EM	20.01.23
Job Number	Drawing Number	Revision
35301	AO1-PP-200	00-4




Contractors and consultants are not to scale dimensions from this drawing

Reproduced by permission of Ordnance Survey on behalf of HMSO
 © Crown Copyright and database right 2009. All rights reserved.
 Ordnance Survey Licence number AL 1000 22432 Broadway Malyan Limited

The survey information shown on this drawing is based on a topographical survey prepared by a third party and Broadway Malyan Limited accept no responsibility for the accuracy or completeness of the survey.

Drawings to be read in conjunction with the associated Design & Access Statement, associated consultant design team documents & reports and landscape information

Landscape shown is for illustrative purposes only. For detailed landscape information, please refer to the landscape information & documents.

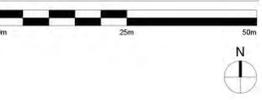

General Notes

All figures and areas are approximate only and subject to statutory constraints, detail design & design development
Structural Design: Subject to structural input & coordination
Services Design: Subject to services input & coordination
Fire Strategy: Subject to fire input & coordination

KEY

- Site Entrance/Exit Pedestrian and Vehicular
- Pedestrian, Cycle and Vehicular access for emergency only
- Car Park Entrance/Exit - Vehicular
- Service Yard Entrance
- Amended Vehicular Access into site
- Hybrid Application Boundary
- Land Owner by CT
- Detail Application Boundary

Rev	Date	Drawn By	Description
00-4	20.01.23	BM	Issued For Planning
00-3	16.09.22	BM	Issued For Planning
00-2	15.03.22	BM	Issued For Planning
00-1	31.03.22	BM	Issued For Planning

Weston Homes

BroadwayMalyan^{BM}

4 Pear Place
 London
 SE1 6BT

T: +44 (0)20 7261 4200
 F: +44 (0)20 7261 4300
 E: Lon@BroadwayMalyan.com

www.BroadwayMalyan.com

Client
Weston Homes

Project
**Anglia Square
 Norwich**

Description
**Parameter Plans
 Architecture
 Access**

Status
WORK-IN-PROGRESS

Scale 1:500@A1
 Drawn By BM
 Date 20.01.23

Job Number 35301
 Drawing Number AO1-PP-300
 Revision DD-4

Original size 100mm @ A1 Copyright Broadway Malyan Limited



Contractors and consultants are not to scale dimensions from this drawing

Reproduced by permission of Ordnance Survey on behalf of HMSO © Crown Copyright and database right 2009. All rights reserved. Ordnance Survey Licence number AL 1000 22432 Broadway Malyan Limited

The survey information shown on this drawing is based on a topographical survey prepared by a third party and Broadway Malyan Limited accept no responsibility for the accuracy or completeness of the survey.

Drawings to be read in conjunction with the associated Design & Access Statement, associated consultant design team documents & reports and landscape information

Landscape shown is for illustrative purposes only. For detailed landscape information, please refer to the landscape information & documents.



General Notes

All figures and areas are approximate only and subject to statutory constraints, detail design & design development
Structural Design: Subject to structural input & coordination
Services Design: Subject to services input & coordination
Fire Strategy: Subject to fire input & coordination

KEY
 □ Footprint of Development zones

- Development zones (excludes balcony and canopy zones)

Footprints for outline (Blocks J,G,H,E, E/F & F) shown are based on +/- 1.0m

- Site B - Area 0.27 ha

- Site C - Area 0.13 ha

- Detailed Application (Block A,B,C,D,M,KL & J3) and public realm - Area 2.25ha

- Application Boundary (All Blocks) and public realm - Area 4.65ha

— Hybrid Application Boundary
 — Land Owner by CT
 — Detail Application Boundary

Rev	Date	Drawn By	Description
00-4	20.01.23	BM	Issued For Planning
00-3	16.08.22	BM	Issued For Planning
00-2	15.02.22	BM	Issued For Planning
00-1	31.03.22	BM	Issued For Planning

Weston Homes

BroadwayMalyan^{BM}

4 Pear Place
London
SE1 1BT

T: +44 (0)20 7261 4200
F: +44 (0)20 7261 4300
E: Lon@BroadwayMalyan.com

www.BroadwayMalyan.com

Client
 Weston Homes

Project
 Anglia Square
 Norwich

Description
 Parameter Plans
 Architecture
 Development Parcel

Status
 WORK-IN-PROGRESS

Scale 1:500@A1
 Job Number 35301

Drawn By BM
 Drawing Number AO1-PP-400

Date 20.01.23
 Revision DD-4

Original size 100mm @ A1 Copyright Broadway Malyan Limited

Contractors and consultants are not to scale dimensions from this drawing

Reproduced by permission of Ordnance Survey on behalf of HMGC © Crown Copyright and database right 2009. All rights reserved. Ordnance Survey Licence number: AL 1000 23432 Broadway Malyan Limited

The survey information shown on this drawing is based on a topographical survey prepared by a third party and Broadway Malyan Limited accept no responsibility for the accuracy or completeness of the survey.

Drawings to be read in conjunction with the associated Design & Access Statement, associated consultant design team documents & reports and landscape information.

Landscape shown is for illustrative purposes only. For detailed landscape information, please refer to the landscape information & documents.



- KEY**
- 1) Up to 67.5 x 30.5 metres
 - 2) 18 - 20 metres wide
 - 3) 15 - 18 m wide
 - 4) 11.2 - 13.2 m wide
 - 5) 11 metres wide
 - 6) 10 - 12 m wide
 - 7) 10 - 14 m wide
 - 8) 9.5 - 15.3 m wide
 - 9) 7.5 - 11.5 m wide
 - 10) 6.3 metres wide
 - 11) 5.7 - 6.9 m wide
 - 12) 4.4 - 6.4 m wide
 - 13) Outline Semi-Public Courtyard Space
 - 14) Detail Semi-Public Courtyard Space

- Hybrid Application Boundary
- Land Owner by CT
- Detail Application Boundary

Footprints for outline (Blocks J,G,H,E, E/F & F) shown are based on +/- 1.0m

Dimensions subject to being varied by +/-1m in each direction for areas labelled 01, 02, 03, 04, 06, 09, 10, 12, and courtyard space F, E/F and H

Block	Date	Drawn By	Description
00-4	20.01.23	BM	Issued For Planning
00-3	16.08.22	BM	Issued For Planning
00-2	10.02.22	BM	Issued For Planning
00-1	31.03.22	BM	Issued For Planning

Weston Homes  

BroadwayMalyan^{BM}

4 Pear Place
London
SE1 6BT

T: +44 (0)20 7261 4200
F: +44 (0)20 7261 4300
E: Lon@BroadwayMalyan.com

www.BroadwayMalyan.com

Client
Weston Homes


Project
**Anglia Square
Norwich**

Description
**Parameter Plans
Architecture
Layout - Public Realm**

Status
WORK-IN-PROGRESS

Scale 1:500@A1
Drawn By BM
Date 20.01.23

Job Number 35301
Drawing Number AO1-PP-500
Revision DD-4

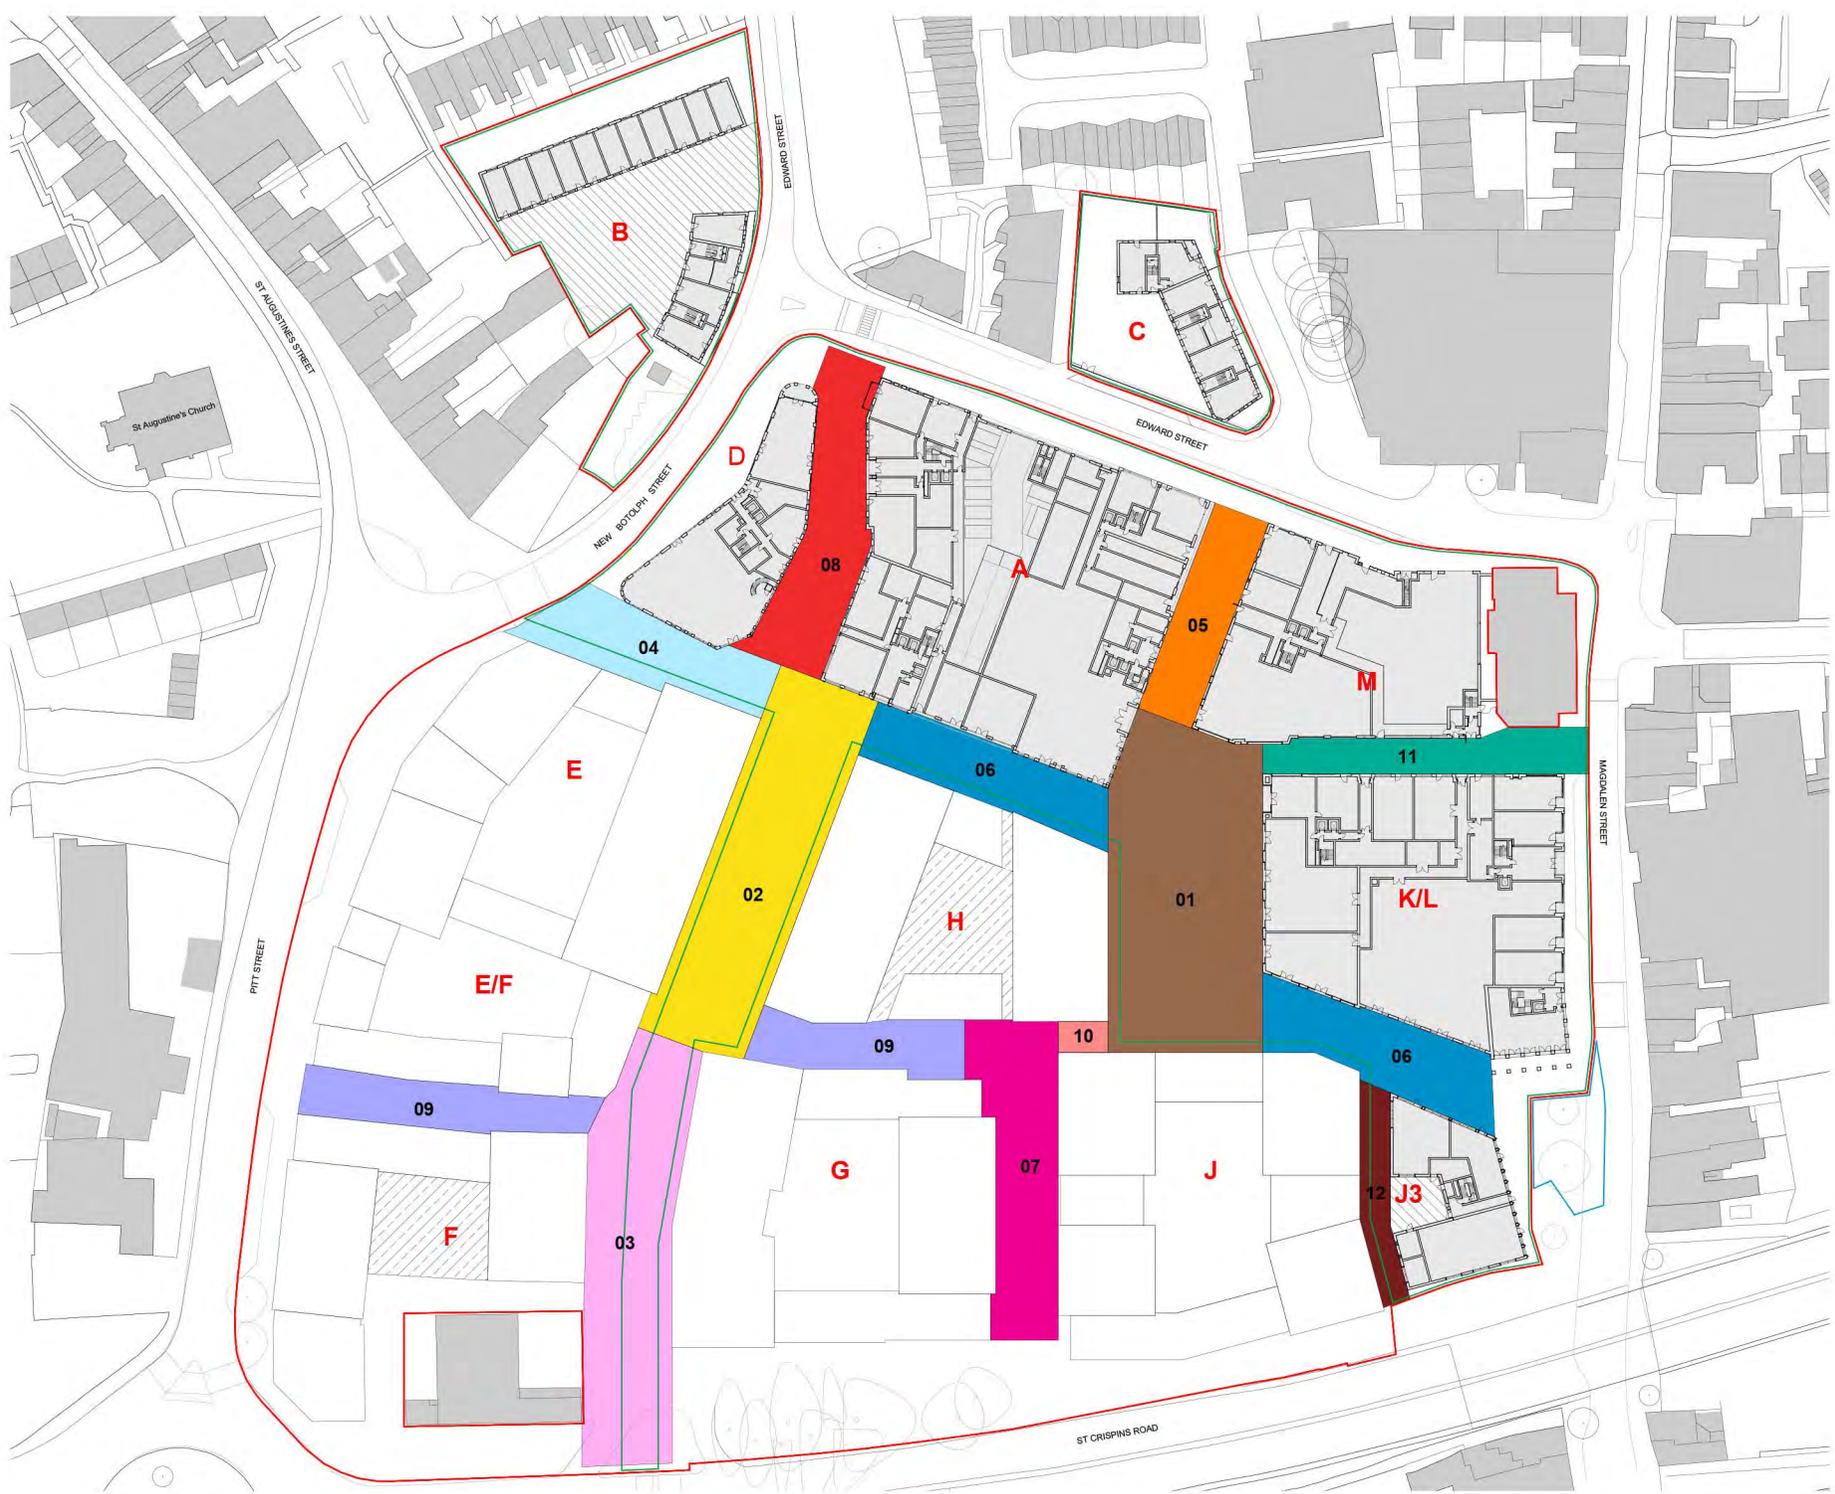

Commercial

503.0 m²

- NOTES:**
1. Do not scale from this drawing.
 2. Always work to noted dimensions.
 3. All dimensions are in millimetres unless otherwise stated.
 4. All set-off levels and dimensions to be agreed on site.
 5. The dimensions of all materials must be checked on site before being laid out.
 6. This drawing must be read with the relevant specification clauses and detail drawings.
 7. Order of construction and setting out to be agreed on site.

KEY

BOUNDARIES

- HYBRID APPLICATION BOUNDARY
- LAND OWNED BY CT
- DETAIL APPLICATION BOUNDARY

HARDWORKS

- FEATURE CONCRETE BLOCK PAVING TYPE B2.1**
Location: Main pedestrian routes throughout.
Material: Small format concrete block paving.
Size: 200(L) x 100(W)mm.
Colour: Buff mix.
- FEATURE CONCRETE BLOCK PAVING TYPE B2.2**
Location: Anglia Square peripheral routes.
Material: Large format concrete slab paving.
Size: 100(L) x 300(W)mm.
Colour: Buff mix.
- CONCRETE BLOCK PAVING TYPE B3.1**
Location: Secondary pedestrian routes.
Material: Small format pre-cast concrete block paving with exposed natural stone aggregate.
Size: 200(L) x 100(W)mm.
Colour: Warm Grey mix.
- FEATURE CONCRETE BLOCK PAVING TYPE B3.2**
Location: Feature ground plane to pedestrian routes & residential courtyard.
Material: Tumbled pre-cast concrete block paving with exposed natural stone aggregate.
Size: 200(L) x 100(W)mm.
Colour: Buff/Grey mix.
- FEATURE GEOMETRIC CONCRETE BLOCK PAVING TYPE B4**
Location: Anglia Square central space.
Material: Pre-cast concrete block paving with exposed aggregate surface. Kallan or equal approved.
Size: 200x300mm.
Colour: Four shades of yellow and black Contrasting.
Laid: Triangular geometric shapes.
- FEATURE CONCRETE BLOCK PAVING TYPE B5**
Location: Anglia Square peripheral routes.
Material: Small format pre-cast concrete slab paving.
Size: 300(L) x 150(W)mm.
Colour: Warm Grey.
- RESIN BOUND AGGREGATE TYPE B6**
Location: Anglia Square central space.
Material: Resin bound aggregate.
Colour: Buff/brown mix.

FURNITURE

- TIMBER BENCH TYPE F1**
Location: Throughout. Stand alone and integrated with planters.
Material: Steel frames with hardwood seating surfaces.
Finish: Integrated back and arm rests.
- FEATURE TIMBER BENCH TYPE F2**
Location: Anglia Square.
Material: Steel frames with hardwood seating surfaces.
Finish: Integrated back and arm rests.
- CYCLE STANDS TYPE F3**
Location: Throughout.
Material: Shuffled hoop style cycle stands.
Finish: Galvanneal and powder coated RAL TBC.
- FEATURE CANOPY TYPE F4**
Location: Anglia Square.
Specification: Resealable canopy to provide shelter to Anglia Square with PV/transparent panels to maximise light.

SOFTWORKS

- PLANTING AREA - BOTOLPH STHEM TYPE P4**
Flower rich perennial planting.
Refer to planting schedule: ANG-PLA-00-01-SP-1-2020.
Planting Schedule for indicative mix.
- MIXED NATIVE HEDGING TYPE P5**
Mixed species native hedging.
Maintained at 1.2m/1.8.
Refer to planting schedule: ANG-PLA-00-02-SP-1-2020.
Planting Schedule for indicative mix.
- LAWN AREA**
Species rich grassland.
Refer to planting schedule: ANG-PLA-00-03-SP-1-2020.
Planting Schedule for indicative mix.
- GREEN ROOF**
Intensive and Extensive biodiversity green roof system.
- TREE PLANTING TYPE T1**
Refer to schedule for specification.
- MULTI-STEM TREE PLANTING TYPE T2**
Refer to schedule for specification.
- EXISTING TREE PLANTING TYPE T3**
To be retained.

Revision	Date	Description	Drawn	Apprv.
PO6	30.03.23	PLANNING	JV	DF

PlanR I.E. Limited
E: info@planr.ie.com W: planr.ie.com
MANCHESTER
2 Back Graham St, Altrincham, WA14 1DY
T: 0162 928 9283

LEEDS
No. 1 Aire Street, Leeds Station, Leeds, LS1 4PR
T: 0113 804 6413

LIVERPOOL
Temple 3, 12 Tithebarn Street, Liverpool, L2 2DT
T: 0153 363 1230

LONDON
Unit 6 Waterside, 44-46 Wharf Road, London, N1 7JH
T: 0207 263 6476

STANDISH
Standish Gatehouse, Standish, Greater Manchester, OL10 3BT
T: 01695 360 7080

Client: Weston Homes

Project: Anglia Square

Dwg Title: Anglia Square Detail Area_RevD

Created on: 01.04.2022 Created by: JV Approved by: DF

Scale: 1:100 Size: A1 Workstage: Planning

Dwg No.: ANG-PLA-XX-XX-DR-L-8001 Suitability: S4 Revision: P06

al

Commercial

Commercial

Commercial

Duplex

Store

Car Park Core

Commercial

Residential Entrance

Commercial 290.3 m²

Commercial 187.3 m²

THIS DRAWING IS COPYRIGHT PROTECTED AND MAY NOT BE REPRODUCED IN WHOLE OR PART WITHOUT WRITTEN AUTHORITY FROM THE CLIENT.

NOTES:
 1. Do not scale from this drawing.
 2. Always work to noted dimensions.
 3. All dimensions are in millimetres unless otherwise stated.
 4. All settings, levels and dimensions to be agreed on site.
 5. The dimensions of all materials must be checked on site before being listed out.
 6. This drawing must be read with the relevant specification (shown on detail drawings).
 7. Order of construction and setting out to be agreed on site.

KEY
BOUNDARIES
 HYBRID APPLICATION BOUNDARY
 LAND OWNED BY ECT
 DETAIL APPLICATION BOUNDARY

HARDWORKS

BITUMINOUS MACADAM TYPE 11
 Location: Highways and vehicular cross-overs throughout
 Material: Bituminous macadam to match existing highways
 Colour: Black. Surface treatment to match existing

FEATURE CONCRETE BLOCK PAVING TYPE S2.1
 Location: Main pedestrian routes throughout
 Material: Small format pre-cast concrete block paving
 Size: 200(L) x 100(W)mm
 Colour: Buff mix

CONCRETE BLOCK PAVING TYPE S2.2
 Location: Unbound construction. Streetcher bond
 Material: Small format pre-cast concrete block paving with exposed natural stone aggregate
 Size: 200(L) x 100(W)mm
 Colour: Warm Grey mix

CONCRETE BLOCK PAVING TYPE S2.3
 Location: Unbound construction. Streetcher bond
 Material: Small format pre-cast concrete block paving with exposed natural stone aggregate
 Size: 200(L) x 100(W)mm
 Colour: Grey mix

CONCRETE BLOCK PAVING TYPE S2.4
 Location: Unbound construction. Streetcher bond
 Material: Small format pre-cast concrete block paving with exposed natural stone aggregate
 Size: 200(L) x 100(W)mm
 Colour: Dark Grey

CONCRETE BLOCK PAVING TYPE S2.5
 Location: Unbound construction. Streetcher bond
 Material: Small format pre-cast concrete block paving with exposed natural stone aggregate
 Size: 200(L) x 100(W)mm
 Colour: Grey mix

CONCRETE BLOCK PAVING TYPE S2.6
 Location: Unbound construction. Streetcher bond
 Material: Small format pre-cast concrete block paving with exposed natural stone aggregate
 Size: 200(L) x 100(W)mm
 Colour: Buff grey mix

FEATURE GEOMETRIC CONCRETE BLOCK PAVING TYPE S4
 Location: Anglia Square central space
 Material: Pre-cast concrete block paving with exposed aggregate surface. Kellies or equal equivalent.
 Size: 200x100mm
 Colour: Four shades of yellow and Black Contrasting
 Lead: Triangular geometric shapes

FURNITURE

TIMBER BENCH TYPE F1
 Location: Throughout. Stand-alone and integrated with planters
 Material: Steel frame with handrail seating surfaces
 Other: Integrated back and arm rests

CYCLE STANDS TYPE F2
 Location: Throughout
 Material: Shuffled hoop style cycle stands
 Finish: Galvanised and powder coated RAL TBC

PUBLIC TABLES TYPE F3
 Location: Anglia Square
 Material: Shuffled hoop style cycle stands
 Finish: Galvanised and powder coated RAL TBC

INFORMAL PLAY TYPE F4
 Location: In areas of soft landscape
 Material: Informal play equipment such as stepping stones, logs, boulders etc

PUBLIC ART TYPE F5
 Location: Throughout
 Specification: Design subject to consultation with local residents and artists

BOLLARDS TYPE F6
 Location: Bollards to prevent vehicle access. Removable bollards provided on fire tender/maintenance routes
 Material: Stainless steel
 Specification: Stainless Steel studs with embossed cycle meet to delineate cycle route in cross-over areas.

LOW BRICK WALL
 Location: Throughout the site on the residential courtyards.
 Material: Solid brick wall
 Other: Metal railing on the top

SOFTWORKS

LAWNS
 Species: (N) grassland

PLANTING AREA
 Refer to schedule for planting and report for detailed breakdown of planting quantities


MIXED NATIVE WOODING TYPE M1
 Material: Mixed species native hedging
 Material: (N) (L) (D) (H)

TREE PLANTING TYPE T1
 Refer to schedule for specification

MULTI-STEM TREE PLANTING TYPE T2
 Refer to schedule for specification

EXISTING TREE PLANTING TYPE T3
 To be retained

EXISTING TREE TO BE REMOVED
 To be removed

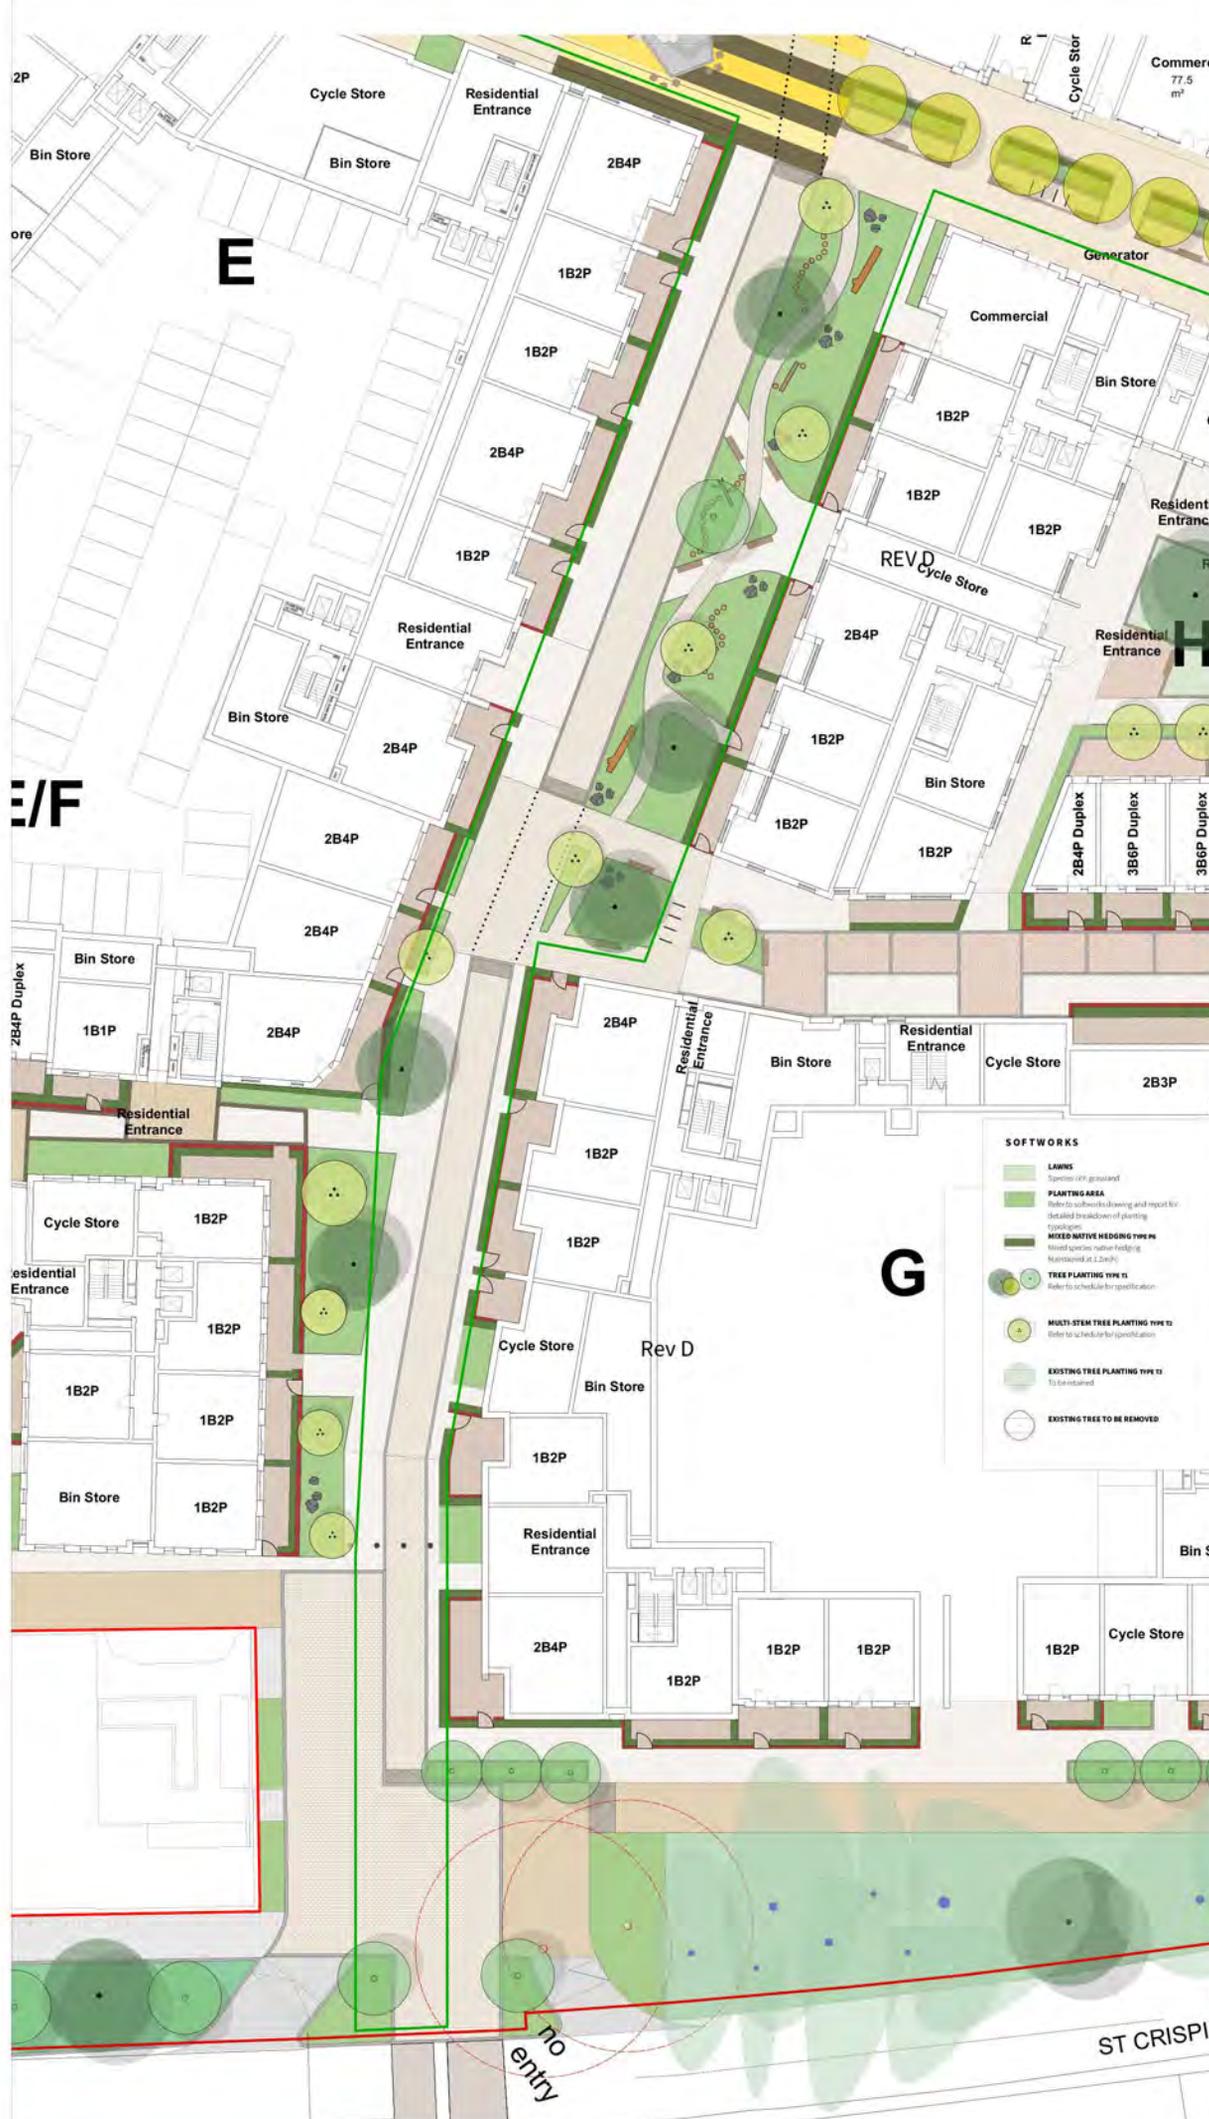

Rev	Date	Description	PLANNING	JV	DF
001	20.03.23				

Client: Weston Homes

Project: Anglia Square

Dwg Title: St Georges Gardens Detail Area_Rev.D

Created on: 01.04.2022
Created by: JV
Approved by: DF

Scale: 1:200
Size: A1
Workstage: Planning

Dwg No.: ANG-PLA-XX-XX-DR-L-8002
Sub: S4
Revision: P06

PlanIt L.E. Limited
 E: info@planit.le.com W: www.planit.le.com
MANCHESTER
 2 Brook Street, Altrincham, WA14 12P
 T: 0161 508 9082
LEEDS
 No.1 Aire Street, Leeds LS1 4HR
 T: 0113 554 0413
LIVERPOOL
 Times2 S.A. 12 Theban Street, Liverpool, L2 1JF
 F: 0151 963 1230
LONDON
 Unit 6 Waterside, 44-46 Whitehall Road, London, N1 7UX
 F: 0207 263 5078
STANDISH
 Standish Park House, Standish, Greater Manchester, G12 8BZ
 F: 0145 360 7000



Contractors and consultants are not to scale dimensions from this drawing

Reproduced by permission of Ordnance Survey on behalf of HMISO
© Crown Copyright and database right 2009. All rights reserved.
Ordnance Survey Licence number AL 1000 22432 Broadway Malyan Limited

The survey information shown on this drawing is based on a topographical survey prepared by a third party and Broadway Malyan Limited accept no responsibility for the accuracy or completeness of the survey.

Drawings to be read in conjunction with the associated Design & Access Statement, associated consultant design team documents & reports and landscape information

Landscape shown is for illustrative purposes only. For detailed landscape information, please refer to the landscape information & documents.

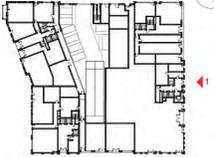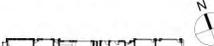

Materials Key

1 Brickwork Finish			
1.1	Red Brick		
1.2	Red Brick Soldier Course		
1.3	Dark Red Brick		
1.4	Dark Red Brick Soldier Course		
1.5	White Brick - Light Mortar		
1.6	White Brick Soldier Course - Light Mortar		
1.7	Grey Brick - Dark Mortar		
1.8	Light Grey Brick		
1.9	Light Grey Brick Soldier Course		
1.10	Black Brick - Matching Mortar		
1.11	Dark Grey Brick - Light Mortar		
1.12	Dark Grey Brick Soldier Course - Light Mortar		
1.13	Dark Grey Brick - Dark Mortar		
1.14	Dark Grey Brick Soldier Course - Dark Mortar		
1.15	Medium Grey Brick - Light Mortar		
1.16	Medium Grey Brick Soldier Course - Light Mortar		
1.20	Textured Brickwork		
1.21	Inset Brickwork		
2 Metal Work / Window Framing Finish			
2.1	Black		
2.2	Brown		
2.3	Grey		
2.4	Dark Grey		
2.5	Dark Brown		
2.6	Salmon		
2.7	Yellow		
2.8	Green		
2.9	Blue		
2.20	Perforated Metal Louvre		
2.21	Inset Louvre		
3 Roof Finish			
3.1	Brown Roof Tile		
3.2	Grey Roof Tile		
3.3	Dark Grey Roof Tile		
3.4	Blue Pantile		
3.5	Dark Grey Pantile		
Rev	Date	Drawn By	Issued For Planning
00.1	16.09.20	JP	Issued For Planning
00.2	16.09.20	JP	Issued For Planning
00.3	16.09.20	JP	Issued For Planning
00.4	16.09.20	JP	Issued For Planning
00.5	31.03.22	JP	Issued For Planning

Weston Homes 

BroadwayMalyan^{BM}

4 Pear Place
London
SE1 1BT

T: +44 (0)20 7261 4200
F: +44 (0)20 7261 4200
E: Lon@broadwaymalyan.com

www.broadwaymalyan.com

Client
Weston Homes

Project
**Anglia Square
Norwich**

Description
**Elevations
Block A**

Status
For Planning

Scale 1:100@A1 Drawn By JP Date 20.01.23

Job Number 35301 Drawing Number ZA-XX-DR-A-05-0301 Revision D0-4

Original size 100mm @ A1 Copyright Broadway Malyan Limited

1 A - 05 - East Elevation
Scale 1:100

Contractors and consultants are not to scale dimensions from this drawing

Reproduced by permission of Ordnance Survey on behalf of HMSSO © Crown Copyright and database right 2009. All rights reserved. Ordnance Survey Licence number AL 1000 22432 Broadway Malyan Limited

The survey information shown on this drawing is based on a topographical survey prepared by a third party and Broadway Malyan Limited accept no responsibility for the accuracy or completeness of the survey.

Drawings to be read in conjunction with the associated Design & Access Statement, associated consultant design team documents & reports and landscape information

Landscape shown is for illustrative purposes only. For detailed landscape information, please refer to the landscape information & documents.



Materials Key

1 Brickwork Finish		
1.1	Red Brick	
1.2	Red Brick Soldier Course	
1.3	Dark Red Brick	
1.4	Dark Red Brick Soldier Course	
1.5	White Brick - Light Mortar	
1.6	White Brick Soldier Course - Light Mortar	
1.7	Grey Brick - Dark Mortar	
1.8	Light Grey Brick	
1.9	Light Grey Brick Soldier Course	
1.10	Black Brick - Matching Mortar	
1.11	Dark Grey Brick - Light Mortar	
1.12	Dark Grey Brick Soldier Course - Light Mortar	
1.13	Dark Grey Brick - Dark Mortar	
1.14	Dark Grey Brick Soldier Course - Dark Mortar	
1.15	Medium Grey Brick - Light Mortar	
1.16	Medium Grey Brick Soldier Course - Light Mortar	
1.20	Textured Brickwork	
1.21	Inset Brickwork	
2 Metal Work / Window Framing Finish		
2.1	Black	
2.2	Brown	
2.3	Grey	
2.4	Dark Grey	
2.5	Dark Brown	
2.6	Salmon	
2.7	Yellow	
2.8	Green	
2.9	Blue	
2.20	Perforated Metal	
2.21	Louvre	
3 Roof Finish		
3.1	Brown Roof Tile	
3.2	Grey Roof Tile	
3.3	Dark Grey Roof Tile	
3.4	Blue Pantile	
3.5	Dark Grey Pantile	
Rev	Date	Issued For Planning
00-3	16.09.22	Issued For Planning
00-2	16.09.22	Issued For Planning
00-1	31.03.22	Issued For Planning
Revision	Date	Issued For Planning

Weston Homes  

BroadwayMalyan^{BM}

4 Pear Place
London
SE1 1BT

T: +44 (0)20 7261 4200
F: +44 (0)20 7261 4200
E: Lon@broadwaymalyan.com

www.broadwaymalyan.com

Client
Weston Homes

Project
**Anglia Square
Norwich**

Description
**Elevations
Block A**

Status
For Planning

Scale
1:100@A1

Drawn By
JP

Date
20.01.23

Job Number
35301

Drawing Number
ZA-XX-DR-A-05-0300

Revision
D0-4

1 A - 05 - North Elevation
Scale 1 : 100


Contractors and consultants are not to scale dimensions from this drawing

Reproduced by permission of Ordnance Survey on behalf of HMSO
© Crown Copyright and database right 2009. All rights reserved.
Ordnance Survey Licence number AL 1000 22432 Broadway Malyan Limited

The survey information shown on this drawing is based on a topographical survey prepared by a third party and Broadway Malyan Limited accept no responsibility for the accuracy or completeness of the survey.

Drawings to be read in conjunction with the associated Design & Access Statement, associated consultant design team documents & reports and landscape information

Landscape shown is for illustrative purposes only. For detailed landscape information, please refer to the landscape information & documents.

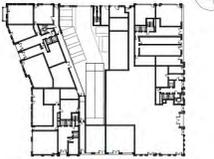

Materials Key

1 Brickwork Finish			
1.1	Red Brick		
1.2	Red Brick Soldier Course		
1.3	Dark Red Brick		
1.4	Dark Red Brick Soldier Course		
1.5	White Brick - Light Mortar		
1.6	White Brick Soldier Course - Light Mortar		
1.7	Grey Brick - Dark Mortar		
1.8	Light Grey Brick		
1.9	Light Grey Brick Soldier Course		
1.10	Black Brick - Matching Mortar		
1.11	Dark Grey Brick - Light Mortar		
1.12	Dark Grey Brick Soldier Course - Light Mortar		
1.13	Dark Grey Brick - Dark Mortar		
1.14	Dark Grey Brick Soldier Course - Dark Mortar		
1.15	Medium Grey Brick - Light Mortar		
1.16	Medium Grey Brick Soldier Course - Light Mortar		
1.20	Textured Brickwork		
1.21	Inset Brickwork		
2 Metal Work / Window Framing Finish			
2.1	Black		
2.2	Brown		
2.3	Grey		
2.4	Dark Grey		
2.5	Dark Brown		
2.6	Salmon		
2.7	Yellow		
2.8	Green		
2.9	Blue		
2.20	Perforated Metal Louvre		
2.21	Louvre		
3 Roof Finish			
3.1	Brown Floor Tile		
3.2	Grey Floor Tile		
3.3	Dark Grey Floor Tile		
3.4	Blue Pantile		
3.5	Dark Grey Pantile		
Rev	Date	Drawn By	Description
00.3	16.09.08		Issued For Planning
00.4	16.09.08		Issued For Planning
00.1	31.03.08		Issued For Planning

Weston Homes 

BroadwayMalyan^{BM}

4 Pearl Place
London
SE1 1BT

T: +44 (0)20 7261 4200
F: +44 (0)20 7261 4200
E: Lon@broadwaymalyan.com

www.broadwaymalyan.com

Client
Weston Homes

Project
**Anglia Square
Norwich**

Description
**Elevations
Block A**

Status For Planning		
Scale	Drawn By	Date
1:100@A1	OR	20.01.23
Job Number	Drawing Number	Revision
35301	ZA-XX-DR-A-05-0302	D0-4

Original size 100mm @ A1 Copyright Broadway Malyan Limited

1 A - 05 - South Elevation
Scale 1 : 100


Contractors and consultants are not to scale dimensions from this drawing

Reproduced by permission of Ordnance Survey on behalf of HMSO
© Crown Copyright and database right 2009. All rights reserved.
Ordnance Survey Licence number AL 1000 22432 Broadway Malayan Limited

The survey information shown on this drawing is based on a topographical survey prepared by a third party and Broadway Malayan Limited accept no responsibility for the accuracy or completeness of the survey.

Drawings to be read in conjunction with the associated Design & Access Statement, associated consultant design team documents & reports and landscape information

Landscape shown is for illustrative purposes only. For detailed landscape information, please refer to the landscape information & documents.

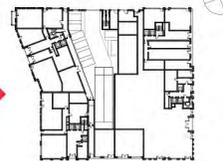

Materials Key

- 1 Brickwork Finish**
 - 1.1 Red Brick
 - 1.2 Red Brick Soldier Course
 - 1.3 Dark Red Brick
 - 1.4 Dark Red Brick Soldier Course
 - 1.5 White Brick - Light Mortar
 - 1.6 White Brick Soldier Course - Light Mortar
 - 1.7 Grey Brick - Dark Mortar
 - 1.8 Light Grey Brick
 - 1.9 Light Grey Brick Soldier Course
 - 1.10 Black Brick - Matching Mortar
 - 1.11 Dark Grey Brick - Light Mortar
 - 1.12 Dark Grey Brick Soldier Course - Light Mortar
 - 1.13 Dark Grey Brick - Dark Mortar
 - 1.14 Dark Grey Brick Soldier Course - Dark Mortar
 - 1.15 Medium Grey Brick - Light Mortar
 - 1.16 Medium Grey Brick Soldier Course - Light Mortar
 - 1.20 Textured Brickwork**
 - 1.21 Inset Brickwork**
 - 2 Metal Work / Window Framing Finish**
 - 2.1 Black
 - 2.2 Brown
 - 2.3 Grey
 - 2.4 Dark Grey
 - 2.5 Dark Brown
 - 2.6 Salmon
 - 2.7 Yellow
 - 2.8 Green
 - 2.9 Blue
 - 2.20 Perforated Metal Louvre**
 - 2.21 Louvre**
 - 3 Roof Finish**
 - 3.1 Brown Roof Tile
 - 3.2 Grey Roof Tile
 - 3.3 Dark Grey Roof Tile
 - 3.4 Blue Pantile
 - 3.5 Dark Grey Pantile
- | Rev | By | Issued For | Issued For Planning |
|------|----------|---------------------|---------------------|
| 00.3 | 16.09.09 | Issued For Planning | |
| 00.2 | 15.07.09 | Issued For Planning | |
| 00.1 | 31.03.09 | Issued For Planning | |

Revision Date Quantity Description

BroadwayMalayan^{BM}

4 Pear Place
London
SE1 1BT

T: +44 (0)20 7261 4200
F: +44 (0)20 7261 4200
E: Lon@BroadwayMalayan.com

www.BroadwayMalayan.com

Client
Weston Homes

Project
**Anglia Square
Norwich**

Description
**Elevations
Block A**

Status
For Planning

Scale 1:100@A1 Drawn By OR Date 20.01.23

Job Number 35301 Drawing Number ZA-XX-DR-A-05-0303 Revision D0-4

Original size 100mm @ A1 Copyright Broadway Malayan Limited



1 A - 05 - West Elevation
Scale 1 : 100


Contractors and consultants are not to scale dimensions from this drawing

Reproduced by permission of Ordnance Survey on behalf of HMSO
© Crown Copyright and database right 2009. All rights reserved
Ordnance Survey Licence number AL 1000 22432 Broadway Malayan Limited

The survey information shown on this drawing is based on a topographical survey prepared by a third party and Broadway Malayan Limited accept no responsibility for the accuracy or completeness of the survey.

Drawings to be read in conjunction with the associated Design & Access Statement, associated consultant design team documents & reports and landscape information

Landscape shown is for illustrative purposes only. For detailed landscape information, please refer to the landscape information & documents.

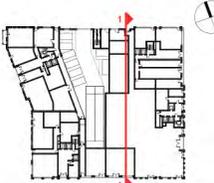

Materials Key

1 Brickwork Finish	
1.1	Red Brick
1.2	Red Brick Soldier Course
1.3	Dark Red Brick
1.4	Dark Red Brick Soldier Course
1.5	White Brick - Light Mortar
1.6	White Brick Soldier Course - Light Mortar
1.7	Grey Brick - Dark Mortar
1.8	Light Grey Brick
1.9	Light Grey Brick Soldier Course
1.10	Black Brick - Matching Mortar
1.11	Dark Grey Brick - Light Mortar
1.12	Dark Grey Brick Soldier Course - Light Mortar
1.13	Dark Grey Brick - Dark Mortar
1.14	Dark Grey Brick Soldier Course - Dark Mortar
1.15	Medium Grey Brick - Light Mortar
1.16	Medium Grey Brick Soldier Course - Light Mortar
1.20	Textured Brickwork
1.21	Inset Brickwork
2 Metal Work / Window Framing Finish	
2.1	Black
2.2	Brown
2.3	Grey
2.4	Dark Grey
2.5	Dark Brown
2.6	Salmon
2.7	Yellow
2.8	Green
2.9	Blue
2.20	Perforated Metal Louvre
2.21	Inset Brickwork
3 Roof Finish	
3.1	Brown Roof Tile
3.2	Grey Roof Tile
3.3	Dark Grey Roof Tile
3.4	Blue Pantile
3.5	Dark Grey Pantile
06.1	Issued For Planning
06.3	Issued For Planning
06.7	Issued For Planning
06.1	Issued For Planning

Revision Date Drawn By Description

Weston Homes 

BroadwayMalayan^{BM}

4 Pear Place
London
SE1 1BT

T: +44 (0)20 7261 4200
F: +44 (0)20 7261 4300
E: Long@BroadwayMalayan.com

www.BroadwayMalayan.com

Client
Weston Homes

Project
**Anglia Square
Norwich**

Description
**Elevations
Block A**

Status
For Planning

Scale 1:100@A1 Drawn By JP Date 20.01.23

Job Number 35301 Drawing Number ZA-XX-DR-A-05-0305 Revision D0-4

Original size 100mm @ A1 Copyright Broadway Malayan Limited



1 A2 - 05 - West Elevation Internal
Scale 1 : 100

Contractors and consultants are not to scale dimensions from this drawing

Reproduced by permission of Ordnance Survey on behalf of HMISO © Crown Copyright and database right 2009. All rights reserved. Ordnance Survey Licence number AL 1000 22432 Broadway Malyan Limited

The survey information shown on this drawing is based on a topographical survey prepared by a third party and Broadway Malyan Limited accept no responsibility for the accuracy or completeness of the survey.


Drawings to be read in conjunction with the associated Design & Access Statement, associated consultant design team documents & reports and landscape information

Landscape shown is for illustrative purposes only. For detailed landscape information, please refer to the landscape information & documents.



Materials Key

1 Brickwork Finish			
1.1	Red Brick		
1.2	Red Brick Soldier Course		
1.3	Dark Red Brick		
1.4	Dark Red Brick Soldier Course		
1.5	White Brick - Light Mortar		
1.6	White Brick Soldier Course - Light Mortar		
1.7	Grey Brick - Dark Mortar		
1.8	Light Grey Brick		
1.9	Light Grey Brick Soldier Course		
1.10	Black Brick - Matching Mortar		
1.11	Dark Grey Brick - Light Mortar		
1.12	Dark Grey Brick Soldier Course - Light Mortar		
1.13	Dark Grey Brick - Dark Mortar		
1.14	Dark Grey Brick Soldier Course - Dark Mortar		
1.15	Medium Grey Brick - Light Mortar		
1.16	Medium Grey Brick Soldier Course - Light Mortar		
1.20	Textured Brickwork		
1.21	Inset Brickwork		
2 Metal Work / Window Framing Finish			
2.1	Black		
2.2	Brown		
2.3	Grey		
2.4	Dark Grey		
2.5	Dark Brown		
2.6	Salmon		
2.7	Yellow		
2.8	Green		
2.9	Blue		
2.20	Perforated Metal Louvre		
2.21	Inset Louvre		
3 Roof Finish			
3.1	Brown Flood Tile		
3.2	Grey Flood Tile		
3.3	Dark Grey Flood Tile		
3.4	Blue Pantile		
3.5	Dark Grey Pantile		
00.1	00.01	Issued For Planning	
00.2	00.02	Issued For Planning	
00.3	00.03	Issued For Planning	
00.4	00.04	Issued For Planning	
00.5	00.05	Issued For Planning	
Revision	Date	Drawn By	Description

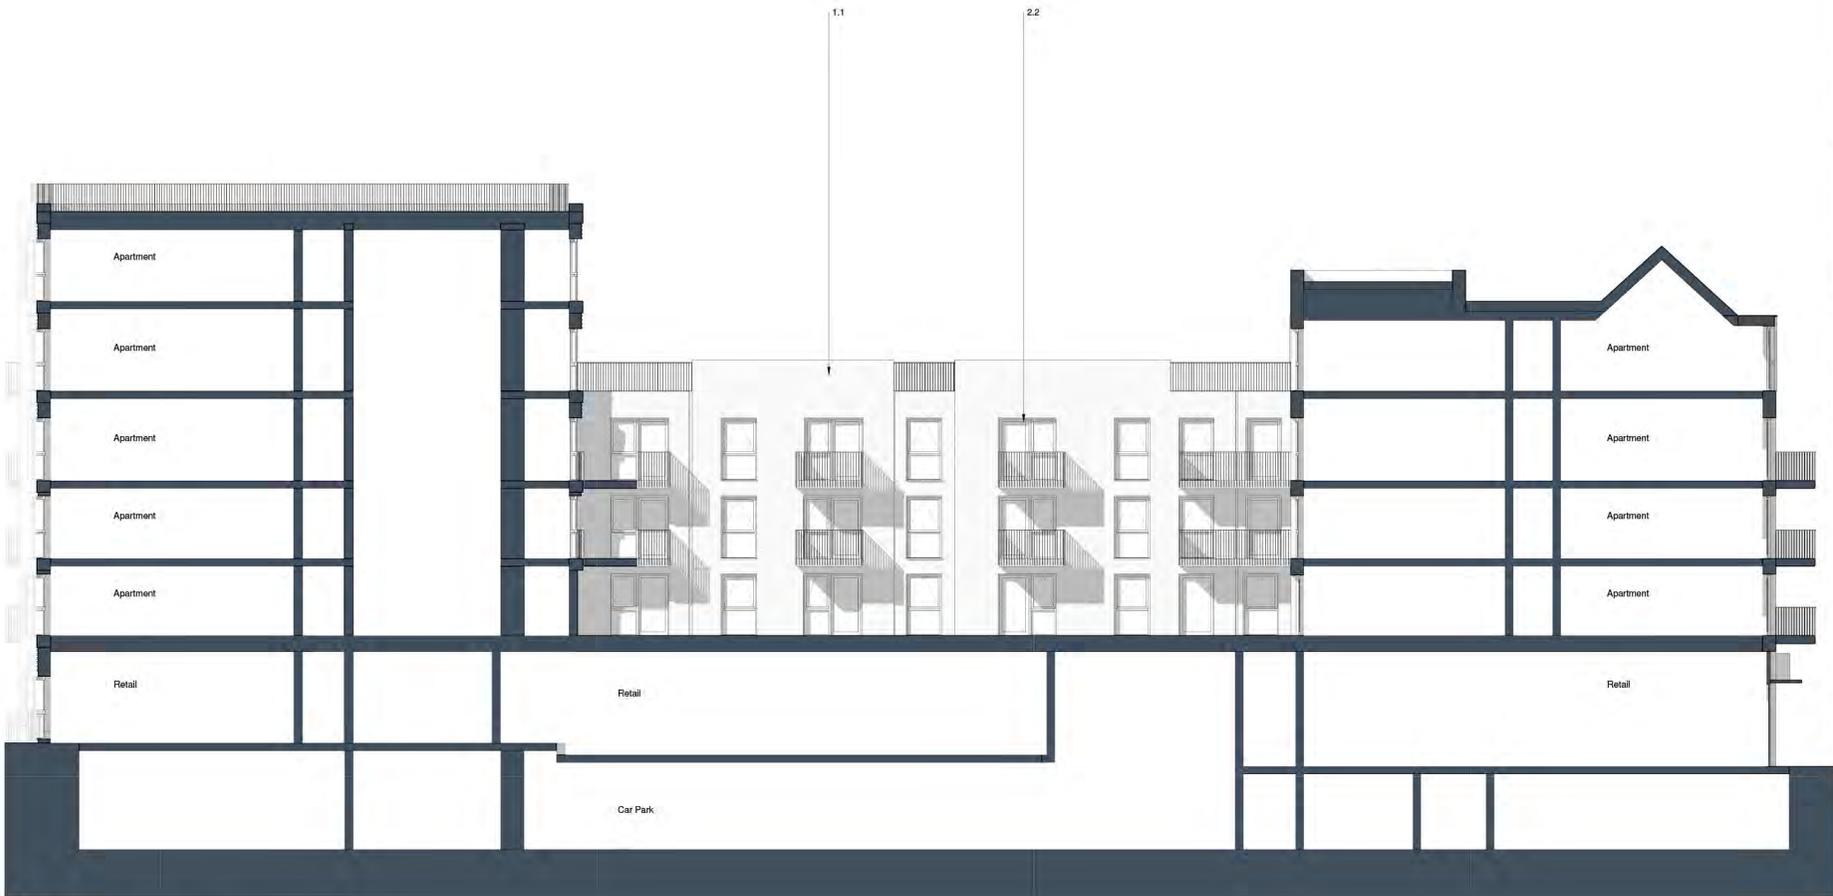

1 A - 05 - South Elevation Internal
Scale 1 : 100

Weston Homes

BroadwayMalyan^{BM}

4 Pear Place
London
SE1 1BT

T: +44 (0)20 7261 4200
F: +44 (0)20 7261 4200
E: Lon@broadwaymalyan.com

www.broadwaymalyan.com

Client
Weston Homes

Project
**Anglia Square
Norwich**

Description
**Elevations
Block A**

Status
For Planning

Scale	Drawn By	Date
1:100@A1	JP	20.01.23
Job Number	Drawing Number	Revision
35301	ZA-XX-DR-A-05-0306	D0-4

Original size 100mm @ A1 Copyright Broadway Malyan Limited


Contractors and consultants are not to scale dimensions from this drawing

Reproduced by permission of Ordnance Survey on behalf of HMRSO © Crown Copyright and database right 2009. All rights reserved. Ordnance Survey Licence number AL 1000 22432 Broadway Malyan Limited

The survey information shown on this drawing is based on a topographical survey prepared by a third party and Broadway Malyan Limited accept no responsibility for the accuracy or completeness of the survey.

Drawings to be read in conjunction with the associated Design & Access Statement, associated consultant design team documents & reports and landscape information

Landscape shown is for illustrative purposes only. For detailed landscape information, please refer to the landscape information & documents.

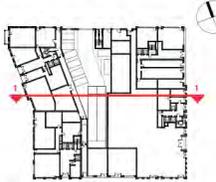

Materials Key

1	Brickwork Finish	
1.1	Red Brick	
1.2	Red Brick Soldier Course	
1.3	Dark Red Brick	
1.4	Dark Red Brick Soldier Course	
1.5	White Brick - Light Mortar	
1.6	White Brick Soldier Course - Light Mortar	
1.7	Grey Brick - Dark Mortar	
1.8	Light Grey Brick	
1.9	Light Grey Brick Soldier Course	
1.10	Black Brick - Matching Mortar	
1.11	Dark Grey Brick - Light Mortar	
1.12	Dark Grey Brick Soldier Course - Light Mortar	
1.13	Dark Grey Brick - Dark Mortar	
1.14	Dark Grey Brick Soldier Course - Dark Mortar	
1.15	Medium Grey Brick - Light Mortar	
1.16	Medium Grey Brick Soldier Course - Light Mortar	
1.20	Textured Brickwork	
1.21	Inset Brickwork	
2	Metal Work / Window Framing Finish	
2.1	Black	
2.2	Brown	
2.3	Grey	
2.4	Dark Grey	
2.5	Dark Brown	
2.6	Salmon	
2.7	Yellow	
2.8	Green	
2.9	Blue	
2.20	Perforated Metal Louvre	
2.21	Inset Louvre	
3	Roof Finish	
3.1	Brown Floor Tile	
3.2	Grey Floor Tile	
3.3	Dark Grey Roof Tile	
3.4	Blue Pantile	
3.5	Dark Grey Pantile	
00.1	00.1	Issued For Planning
00.2	00.2	Issued For Planning
00.3	00.3	Issued For Planning
00.4	00.4	Issued For Planning
00.5	00.5	Issued For Planning
00.6	00.6	Issued For Planning
00.7	00.7	Issued For Planning
00.8	00.8	Issued For Planning
00.9	00.9	Issued For Planning
00.10	00.10	Issued For Planning
00.11	00.11	Issued For Planning
00.12	00.12	Issued For Planning
00.100	00.100	Issued For Planning

Weston Homes

BroadwayMalyan

4 Pear Place
London
SE1 1BT

T: +44 (0)20 7261 4200
F: +44 (0)20 7261 4200
E: Lon@broadwaymalyan.com

www.broadwaymalyan.com

Client
Weston Homes

Project
**Anglia Square
Norwich**

Description
**Elevations
Block A**

Status	For Planning	
Scale	Drawn By	Date
1:100@A1	OR	20.01.23
Job Number	Drawing Number	Revision
35301	ZA-XX-DR-A-05-0307	D0-4

Original size 100mm @ A1 Copyright Broadway Malyan Limited


Contractors and consultants are not to scale dimensions from this drawing

Reproduced by permission of Ordnance Survey on behalf of HMISO
© Crown Copyright and database right 2009. All rights reserved.
Ordnance Survey Licence number AL 1000 22432 Broadway Malyan Limited

The survey information shown on this drawing is based on a topographical survey prepared by a third party and Broadway Malyan Limited accept no responsibility for the accuracy or completeness of the survey.

Drawings to be read in conjunction with the associated Design & Access Statement, associated consultant design team documents & reports and landscape information

Landscape shown is for illustrative purposes only. For detailed landscape information, please refer to the landscape information & documents.

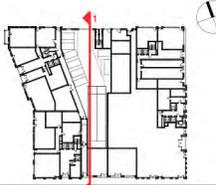

Materials Key

1 Brickwork Finish	
1.1	Red Brick
1.2	Red Brick Soldier Course
1.3	Dark Red Brick
1.4	Dark Red Brick Soldier Course
1.5	White Brick - Light Mortar
1.6	White Brick Soldier Course - Light Mortar
1.7	Grey Brick - Dark Mortar
1.8	Light Grey Brick
1.9	Light Grey Brick Soldier Course
1.10	Black Brick - Matching Mortar
1.11	Dark Grey Brick - Light Mortar
1.12	Dark Grey Brick Soldier Course - Light Mortar
1.13	Dark Grey Brick - Dark Mortar
1.14	Dark Grey Brick Soldier Course - Dark Mortar
1.15	Medium Grey Brick - Light Mortar
1.16	Medium Grey Brick Soldier Course - Light Mortar
1.20	Textured Brickwork
1.21	Inset Brickwork
2 Metal Work / Window Framing Finish	
2.1	Black
2.2	Brown
2.3	Grey
2.4	Dark Grey
2.5	Dark Brown
2.6	Salmon
2.7	Yellow
2.8	Green
2.9	Blue
2.20	Perforated Metal Louvre
2.21	Inset Louvre
3 Roof Finish	
3.1	Brown Roof Tile
3.2	Grey Roof Tile
3.3	Dark Grey Roof Tile
3.4	Blue Pantile
3.5	Dark Grey Pantile

00.1	00.1	00.1	Issued For Planning
00.2	00.2	00.2	Issued For Planning
00.3	00.3	00.3	Issued For Planning
00.4	00.4	00.4	Issued For Planning

Revision Date Quantity Description

Weston Homes

BroadwayMalyan^{BM}

4 Pear Place
London
SE1 1BT

T: +44 (0)20 7261 4200
F: +44 (0)20 7261 4200
E: Lon@broadwaymalyan.com

www.broadwaymalyan.com

Client
Weston Homes

Project
**Anglia Square
Norwich**

Description
**Elevations
Block A**

Status
For Planning

Scale 1:100@A1 Drawn By JP Date 20.01.23

Job Number 35301 Drawing Number ZA-XX-DR-A-05-0304 Revision D0-4

Original size 100mm @ A1 Copyright Broadway Malyan Limited

1 A1 - 05 - East Elevation Internal
Scale 1:100

Contractors and consultants are not to scale dimensions from this drawing

Reproduced by permission of Ordnance Survey on behalf of HMSO
© Crown Copyright and database right 2009. All rights reserved
Ordnance Survey Licence number AL 1000 22432 Broadway Malyan Limited

The survey information shown on this drawing is based on a topographical survey prepared by a third party and Broadway Malyan Limited accept no responsibility for the accuracy or completeness of the survey.

Drawings to be read in conjunction with the associated Design & Access Statement, associated consultant design team documents & reports and landscape information

Landscape shown is for illustrative purposes only. For detailed landscape information, please refer to the landscape information & documents.



Materials Key

1 Brickwork Finish			
1.1	Red Brick		
1.2	Red Brick Soldier Course		
1.3	Dark Red Brick		
1.4	Dark Red Brick Soldier Course		
1.5	White Brick - Light Mortar		
1.6	White Brick Soldier Course - Light Mortar		
1.7	Grey Brick - Dark Mortar		
1.8	Light Grey Brick		
1.9	Light Grey Brick Soldier Course		
1.10	Black Brick - Matching Mortar		
1.11	Dark Grey Brick - Light Mortar		
1.12	Dark Grey Brick Soldier Course - Light Mortar		
1.13	Dark Grey Brick - Dark Mortar		
1.14	Dark Grey Brick Soldier Course - Dark Mortar		
1.20	Textured Brickwork		
1.21	Inset Brickwork		
2 Metal Work / Window Framing Finish			
2.1	Black		
2.2	Brown		
2.3	Grey		
2.4	Dark Grey		
2.5	Dark Brown		
2.6	Salmon		
2.7	Yellow		
2.8	Green		
2.9	Blue		
2.20	Perforated Metal Louvre		
2.21	Inset Brickwork		
3 Roof Finish			
3.1	Brown Roof Tile		
3.2	Grey Roof Tile		
3.3	Dark Grey Roof Tile		
3.4	Blue Paralle		
Rev	Date	Drawn By	Issued For
00.1	20.01.20	JP	Issued For Planning
00.2	19.07.20	JP	Issued For Planning
00.3	31.03.20	JP	Issued For Planning

Weston Homes

BroadwayMalyan^{BM}

4 Pear Place
London
SE1 1BT

T: +44 (0)20 7261 4200
F: +44 (0)20 7261 4200
E: Lon@broadwaymalyan.com

www.broadwaymalyan.com


Client
Weston Homes

Project
**Anglia Square
Norwich**

Description
**Elevations
Block B2**

Status
For Planning


Scale	Drawn By	Date
1:100@A1	JP	20.01.23
Job Number	Drawing Number	Revision
35301	ZB-XX-DR-A-05-0301	D0-4

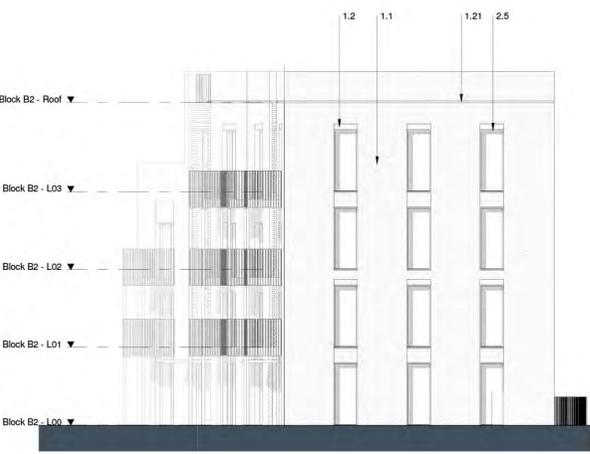

1 B2 - 05 - South Elevation
Scale 1 : 100



2 B2 - 05 - East Elevation
Scale 1 : 100

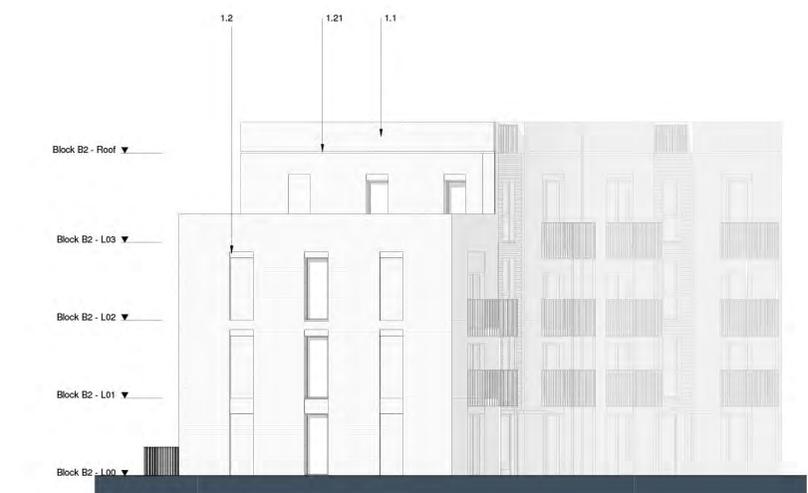

3 B2 - 05 - North Elevation
Scale 1 : 100



4 B2 - 05 - West Elevation
Scale 1 : 100


Contractors and consultants are not to scale dimensions from this drawing

Reproduced by permission of Ordnance Survey on behalf of HMSO
© Crown Copyright and database right 2009. All rights reserved
Ordnance Survey Licence number AL 1000 22432 Broadway Malyan Limited


The survey information shown on this drawing is based on a topographical survey prepared by a third party and Broadway Malyan Limited accept no responsibility for the accuracy or completeness of the survey.

Drawings to be read in conjunction with the associated Design & Access Statement, associated consultant design team documents & reports and landscape information


Landscape shown is for illustrative purposes only. For detailed landscape information, please refer to the landscape information & documents.

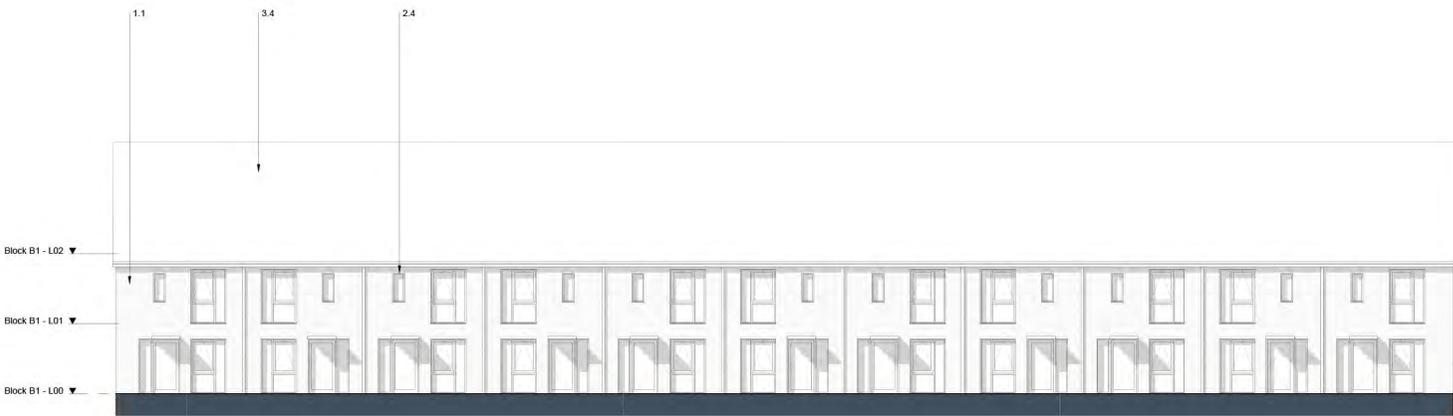

1 B1 - 05 - South Elevation
Scale 1 : 100

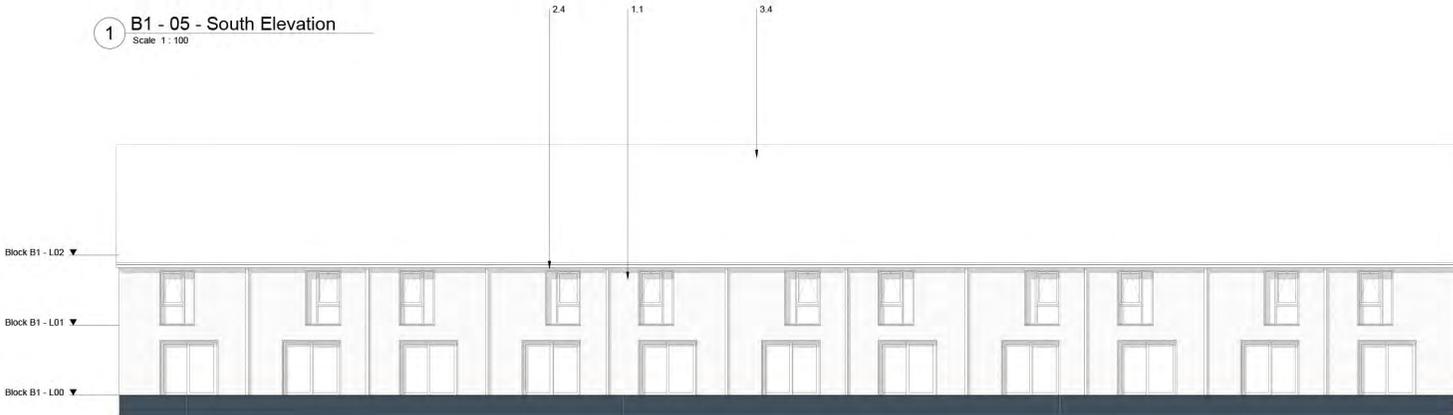


3 B1 - 05 - North Elevation
Scale 1 : 100

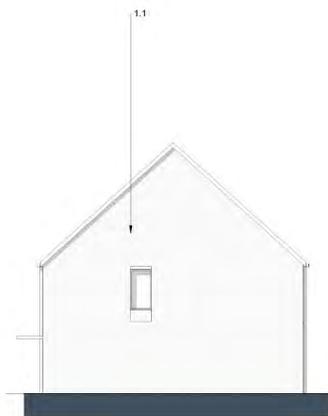

2 B1 - 05 - East Elevation
Scale 1 : 100



4 B1 - 05 - West Elevation
Scale 1 : 100

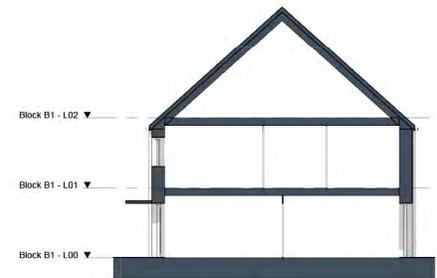

5 B1 - 04 - Section
Scale 1 : 100

Materials Key

1	Brickwork Finish		
1.1	Red Brick		
1.2	Red Brick Soldier Course		
1.3	Dark Red Brick		
1.4	Dark Red Brick Soldier Course		
1.5	White Brick - Light Mortar		
1.6	White Brick Soldier Course - Light Mortar		
1.7	Grey Brick - Dark Mortar		
1.8	Light Grey Brick		
1.9	Light Grey Brick Soldier Course		
1.10	Black Brick - Matching Mortar		
1.11	Dark Grey Brick - Light Mortar		
1.12	Dark Grey Brick Soldier Course - Light Mortar		
1.13	Dark Grey Brick - Dark Mortar		
1.14	Dark Grey Brick Soldier Course - Dark Mortar		
1.20	Textured Brickwork		
1.21	Inset Brickwork		
2	Metal Work / Window Framing Finish		
2.1	Black		
2.2	Brown		
2.3	Grey		
2.4	Dark Grey		
2.5	Dark Brown		
2.6	Salmon		
2.7	Yellow		
2.8	Green		
2.9	Blue		
2.20	Perforated Metal Louvre		
2.21	Inset Brickwork		
3	Roof Finish		
3.1	Brown Roof Tile		
3.2	Grey Roof Tile		
3.3	Dark Grey Roof Tile		
3.4	Blue Pantile		
00-1	20.01.21	Issued For Planning	
00-3	16.09.22	Issued For Planning	
00-5	15.02.22	Issued For Planning	
00-1	31.03.22	Issued For Planning	
Revision	Date	Drawn By	Description

Weston Homes

BroadwayMalyan^{BM}

4 Pear Place
London
SE1 1BT

T: +44 (0)20 7261 4200
F: +44 (0)20 7261 4300
E: Lon@BroadwayMalyan.com

www.BroadwayMalyan.com

Client
Weston Homes

Project
**Anglia Square
Norwich**

Description
**Elevations
Block B1**

Status
For Planning

Scale	Drawn By	Date
1:100@A1	JP	20.01.23
Job Number	Drawing Number	Revision
35301	ZB-XX-DR-A-05-0300	D0-4


Contractors and consultants are not to scale dimensions from this drawing

Reproduced by permission of Ordnance Survey on behalf of HMSO
© Crown Copyright and database right 2009. All rights reserved
Ordnance Survey Licence number AL 1000 22432 Broadway Malayan Limited


The survey information shown on this drawing is based on a topographical survey prepared by a third party and Broadway Malayan Limited accept no responsibility for the accuracy or completeness of the survey.

Drawings to be read in conjunction with the associated Design & Access Statement, associated consultant design team documents & reports and landscape information

Landscape shown is for illustrative purposes only. For detailed landscape information, please refer to the landscape information & documents.

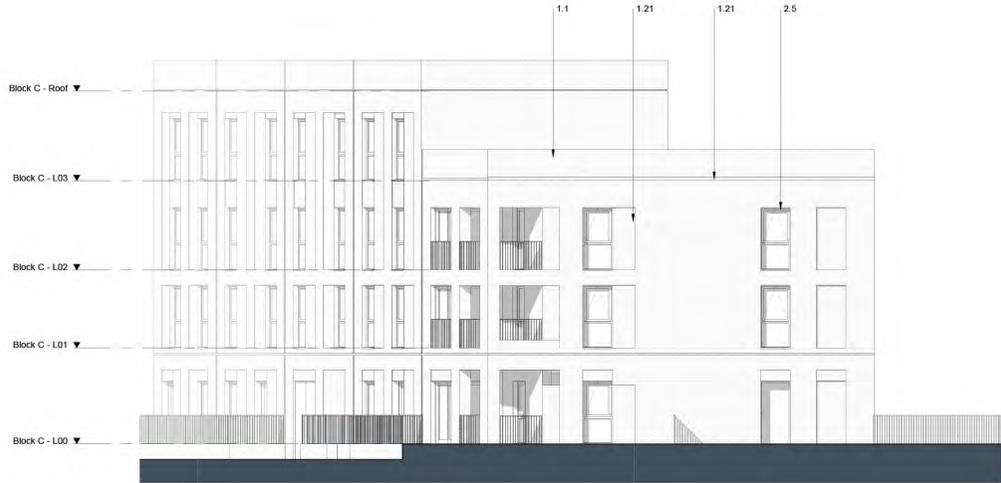

1 C - 05 - North Elevation
Scale 1 : 100

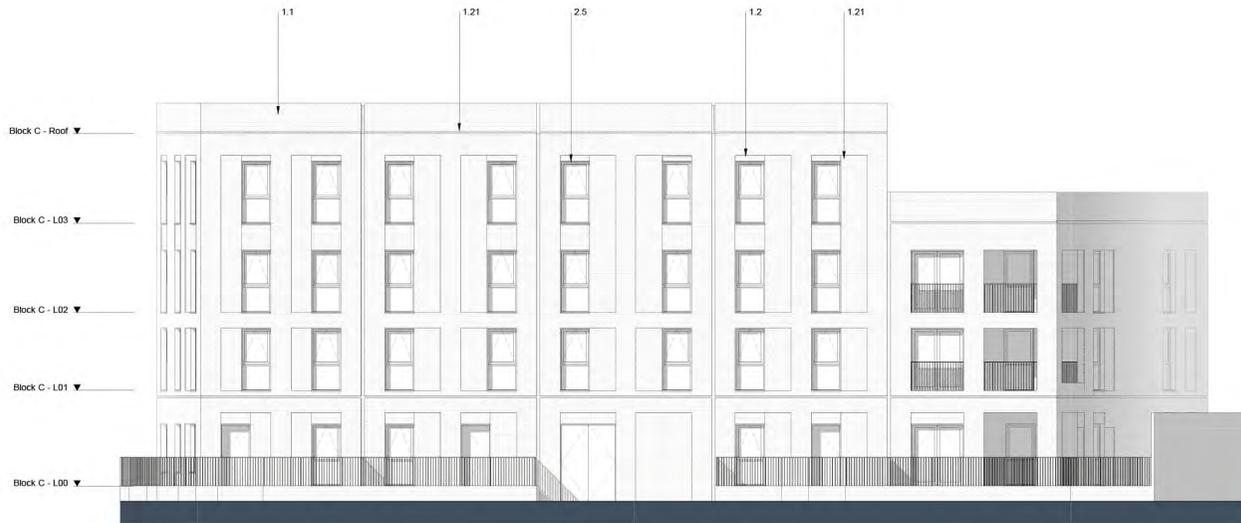

2 C - 05 - East Elevation
Scale 1 : 100

Materials Key

1	Brickwork Finish
1.1	Red Brick
1.2	Red Brick Soldier Course
1.3	Dark Red Brick
1.4	Dark Red Brick Soldier Course
1.5	White Brick - Light Mortar
1.6	White Brick Soldier Course - Light Mortar
1.7	Grey Brick - Dark Mortar
1.8	Light Grey Brick
1.9	Light Grey Brick Soldier Course
1.10	Black Brick - Matching Mortar
1.11	Dark Grey Brick - Light Mortar
1.12	Dark Grey Brick Soldier Course - Light Mortar
1.13	Dark Grey Brick - Dark Mortar
1.14	Dark Grey Brick Soldier Course - Dark Mortar
1.20	Textured Brickwork
1.21	Inset Brickwork
2	Metal Work / Window Framing Finish
2.1	Black
2.2	Brown
2.3	Grey
2.4	Dark Grey
2.5	Dark Brown
2.6	Salmon
2.7	Yellow
2.8	Green
2.9	Blue
2.20	Perforated Metal
2.21	Louvre
3	Roof Finish
3.1	Brown Roof Tile
3.2	Grey Roof Tile
3.3	Dark Grey Roof Tile

06.4	20.01.20	Issued For Planning
06.3	16.08.20	Issued For Planning
06.2	15.02.20	Issued For Planning
06.1	31.03.20	Issued For Planning

Revision Date Drawn By Checked By

Weston Homes 

BroadwayMalayan^{BM}

4 Pear Place
London
SE1 1BT

T: +44 (0)20 7261 4200
F: +44 (0)20 7261 4300
E: Lon@BroadwayMalayan.com

www.BroadwayMalayan.com

Client
Weston Homes

Project
**Anglia Square
Norwich**

Description
**Elevations
Block C**

Status
For Planning

Scale	Drawn By	Date
1:100@A1	OR	20.01.23
Job Number	Drawing Number	Revision
35301	ZC-XX-DR-A-05-0300	D0-4



Contractors and consultants are not to scale dimensions from this drawing

Reproduced by permission of Ordnance Survey on behalf of HMSO
© Crown Copyright and database right 2009. All rights reserved.
Ordnance Survey Licence number AL 1000 22432 Broadway Malyan Limited

The survey information shown on this drawing is based on a topographical survey prepared by a third party and Broadway Malyan Limited accept no responsibility for the accuracy or completeness of the survey.

Drawings to be read in conjunction with the associated Design & Access Statement, associated consultant design team documents & reports and landscape information

Landscape shown is for illustrative purposes only. For detailed landscape information, please refer to the landscape information & documents.

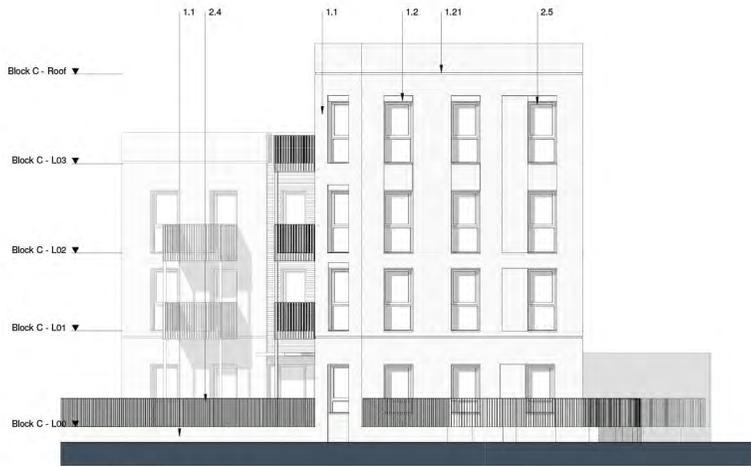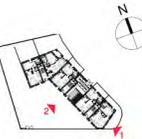

1 C - 05 - South Elevation
Scale 1 : 100



2 C - 05 - West Elevation
Scale 1 : 100

Materials Key

- 1 Brickwork Finish**
 - 1.1 Red Brick
 - 1.2 Red Brick Soldier Course
 - 1.3 Dark Red Brick
 - 1.4 Dark Red Brick, Soldier Course
 - 1.5 White Brick - Light Mortar
 - 1.6 White Brick Soldier Course - Light Mortar
 - 1.7 Grey Brick - Dark Mortar
 - 1.8 Light Grey Brick
 - 1.9 Light Grey Brick Soldier Course
 - 1.10 Black Brick - Matching Mortar
 - 1.11 Dark Grey Brick - Light Mortar
 - 1.12 Dark Grey Brick Soldier Course - Light Mortar
 - 1.13 Dark Grey Brick - Dark Mortar
 - 1.14 Dark Grey Brick Soldier Course - Dark Mortar
 - 1.20 Textured Brickwork
 - 1.21 Inset Brickwork
- 2 Metal Work / Window Framing Finish**
 - 2.1 Black
 - 2.2 Brown
 - 2.3 Grey
 - 2.4 Dark Grey
 - 2.5 Dark Brown
 - 2.6 Salmon
 - 2.7 Yellow
 - 2.8 Green
 - 2.9 Blue
 - 2.20 Perforated Metal Louvre
 - 2.21
- 3 Roof Finish**
 - 3.1 Brown Roof Tile
 - 3.2 Grey Roof Tile
 - 3.3 Dark Grey Roof Tile

Rev	Date	Drawn By	Description
D0-4	20.01.23		Issued For Planning
D0-3	16.09.22		Issued For Planning
D0-2	15.07.22		Issued For Planning
D0-1	31.03.22		Issued For Planning

Weston Homes

BroadwayMalyan^{BM}

4 Pear Place
London
SE1 1BT

T: +44 (0)20 7261 4200
F: +44 (0)20 7261 4200
E: Lon@broadwaymalyan.com

www.broadwaymalyan.com

Client
Weston Homes

Project
**Anglia Square
Norwich**

Description
**Elevations
Block C**

Status
For Planning

Scale 1:100@A1 Drawn By OR Date 20.01.23

Job Number 35301 Drawing Number ZC-XX-DR-A-05-0301 Revision D0-4


Contractors and consultants are not to scale dimensions from this drawing

Reproduced by permission of Ordnance Survey on behalf of HMISO
© Crown Copyright and database right 2009. All rights reserved
Ordnance Survey Licence number AL 1000 22432 Broadway Malyan Limited

The survey information shown on this drawing is based on a topographical survey prepared by a third party and Broadway Malyan Limited accept no responsibility for the accuracy or completeness of the survey.

Drawings to be read in conjunction with the associated Design & Access Statement, associated consultant design team documents & reports and landscape information

Landscape shown is for illustrative purposes only. For detailed landscape information, please refer to the landscape information & documents.

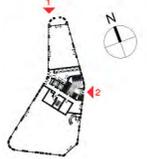

Materials Key

1 Brickwork Finish			
1.1	Red Brick		
1.2	Red Brick Soldier Course		
1.3	Dark Red Brick		
1.4	Dark Red Brick Soldier Course		
1.5	White Brick - Light Mortar		
1.6	White Brick Soldier Course - Light Mortar		
1.7	Grey Brick - Dark Mortar		
1.8	Light Grey Brick		
1.9	Light Grey Brick Soldier Course		
1.10	Black Brick - Matching Mortar		
1.11	Dark Grey Brick - Light Mortar		
1.12	Dark Grey Brick Soldier Course - Light Mortar		
1.13	Dark Grey Brick - Dark Mortar		
1.14	Dark Grey Brick Soldier Course - Dark Mortar		
1.20	Textured Brickwork		
1.21	Inset Brickwork		
2 Metal Work / Window Framing Finish			
2.1	Black		
2.2	Brown		
2.3	Grey		
2.4	Dark Grey		
2.5	Dark Brown		
2.6	Salmon		
2.7	Yellow		
2.8	Green		
2.9	Blue		
2.20	Perforated Metal Louvre		
2.21			
3 Roof Finish			
3.1	Brown Roof Tile		
3.2	Grey Roof Tile		
3.3	Dark Grey Roof Tile		
Task	Start / End	Issued For	
00.3	16.09.22	Issued For Planning	
00.2	16.07.22	Issued For Planning	
00.1	31.03.22	Issued For Planning	
Revision	Date	Drawn By	Description



1 D - 05 - North Elevation
Scale 1 : 100



2 D - 05 - East Elevation
Scale 1 : 100

Weston Homes

BroadwayMalyan^{BM}

4 Pear Place
London
SE1 1BT

T: +44 (0)20 7261 4200
F: +44 (0)20 7261 4200
E: Lon@BroadwayMalyan.com

www.BroadwayMalyan.com


Client
Weston Homes

Project
**Anglia Square
Norwich**

Description
**Elevations
Block D**

Status
For Planning

Scale	Drawn By	Date
1:100@A1	OR	20.01.23
Job Number	Drawing Number	Revision
35301	ZD-XX-DR-A-05-0300	D0-4

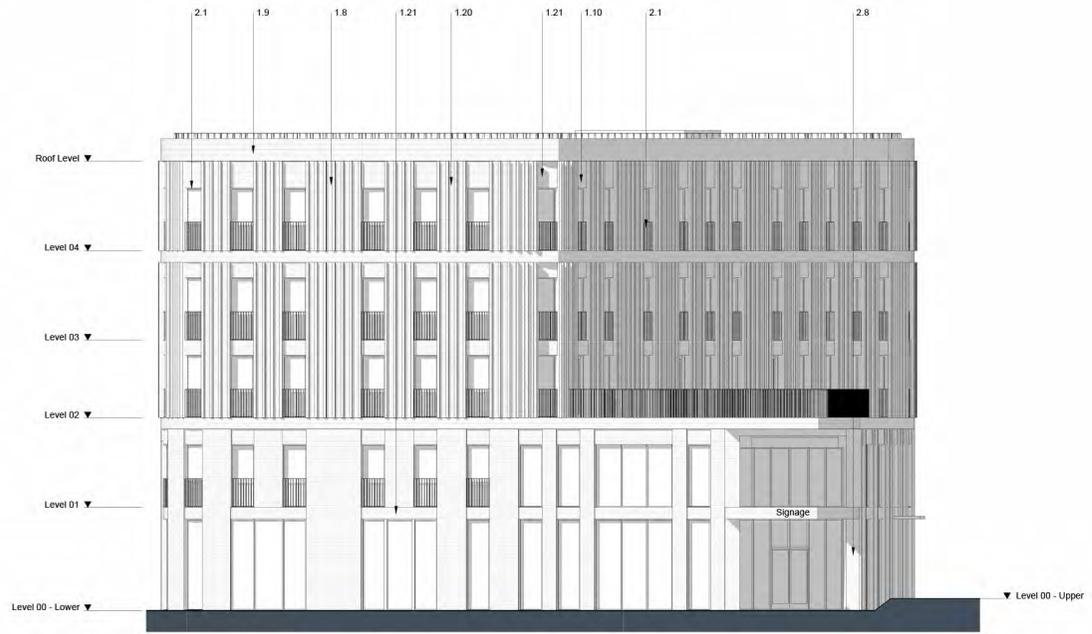

1 D - 05 - South Elevation
Scale 1 : 100



2 D - 05 - West Elevation
Scale 1 : 100


Contractors and consultants are not to scale dimensions from this drawing

Reproduced by permission of Ordnance Survey on behalf of HMSO © Crown Copyright and database right 2009. All rights reserved. Ordnance Survey Licence number AL 1000 22432 Broadway Malayan Limited

The survey information shown on this drawing is based on a topographical survey prepared by a third party and Broadway Malayan Limited accept no responsibility for the accuracy or completeness of the survey.

Drawings to be read in conjunction with the associated Design & Access Statement, associated consultant design team documents & reports and landscape information

Landscape shown is for illustrative purposes only. For detailed landscape information, please refer to the landscape information & documents.

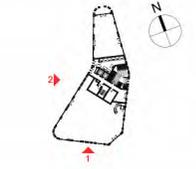

Materials Key			
1	Brickwork Finish		
1.1	Red Brick		
1.2	Red Brick Soldier Course		
1.3	Dark Red Brick		
1.4	Dark Red Brick Soldier Course		
1.5	White Brick - Light Mortar		
1.6	White Brick Soldier Course - Light Mortar		
1.7	Grey Brick - Dark Mortar		
1.8	Light Grey Brick		
1.9	Light Grey Brick Soldier Course		
1.10	Black Brick - Matching Mortar		
1.11	Dark Grey Brick - Light Mortar		
1.12	Dark Grey Brick Soldier Course - Light Mortar		
1.13	Dark Grey Brick - Dark Mortar		
1.14	Dark Grey Brick Soldier Course - Dark Mortar		
1.20	Textured Brickwork		
1.21	Inset Brickwork		
2	Metal Work / Window Framing Finish		
2.1	Black		
2.2	Brown		
2.3	Grey		
2.4	Dark Grey		
2.5	Dark Brown		
2.6	Salmon		
2.7	Yellow		
2.8	Green		
2.9	Blue		
2.20	Perforated Metal Louvre		
2.21	Louvre		
3	Roof Finish		
3.1	Brown Roof Tile		
3.2	Grey Roof Tile		
3.3	Dark Grey Roof Tile		
0-01	20/1/21	Issued For Planning	
0-03	16/03/21	Issued For Planning	
0-04	15/03/21	Issued For Planning	
0-01	31/03/21	Issued For Planning	
Revised:	Date	Drawn By	Description

Weston Homes 

BroadwayMalayan^{BM}

4 Pear Place
London
SE1 8ET

T: +44 (0)20 7261 4200
F: +44 (0)20 7261 4300
E: Lon@BroadwayMalayan.com

www.BroadwayMalayan.com

Client
Weston Homes

Project
**Anglia Square
Norwich**

Description
**Elevations
Block D**

Status
For Planning

Scale	Drawn By	Date
1:100@A1	OR	20.01.23

Job Number	Drawing Number	Revision
35301	ZD-XX-DR-A-05-0301	D0-4

Original size 100mm @ A1 Copyright Broadway Malayan Limited



Contractors and consultants are not to scale dimensions from this drawing

Reproduced by permission of Ordnance Survey on behalf of HMSO
© Crown Copyright and database right 2009. All rights reserved.
Ordnance Survey Licence number AL 1000 24432 Broadway Malyan Limited

The survey information shown on this drawing is based on a topographical survey prepared by a third party and Broadway Malyan Limited accept no responsibility for the accuracy or completeness of the survey.

Drawings to be read in conjunction with the associated Design & Access Statement, associated consultant design team documents & reports and landscape information

Landscape shown is for illustrative purposes only. For detailed landscape information, please refer to the landscape information & documents.

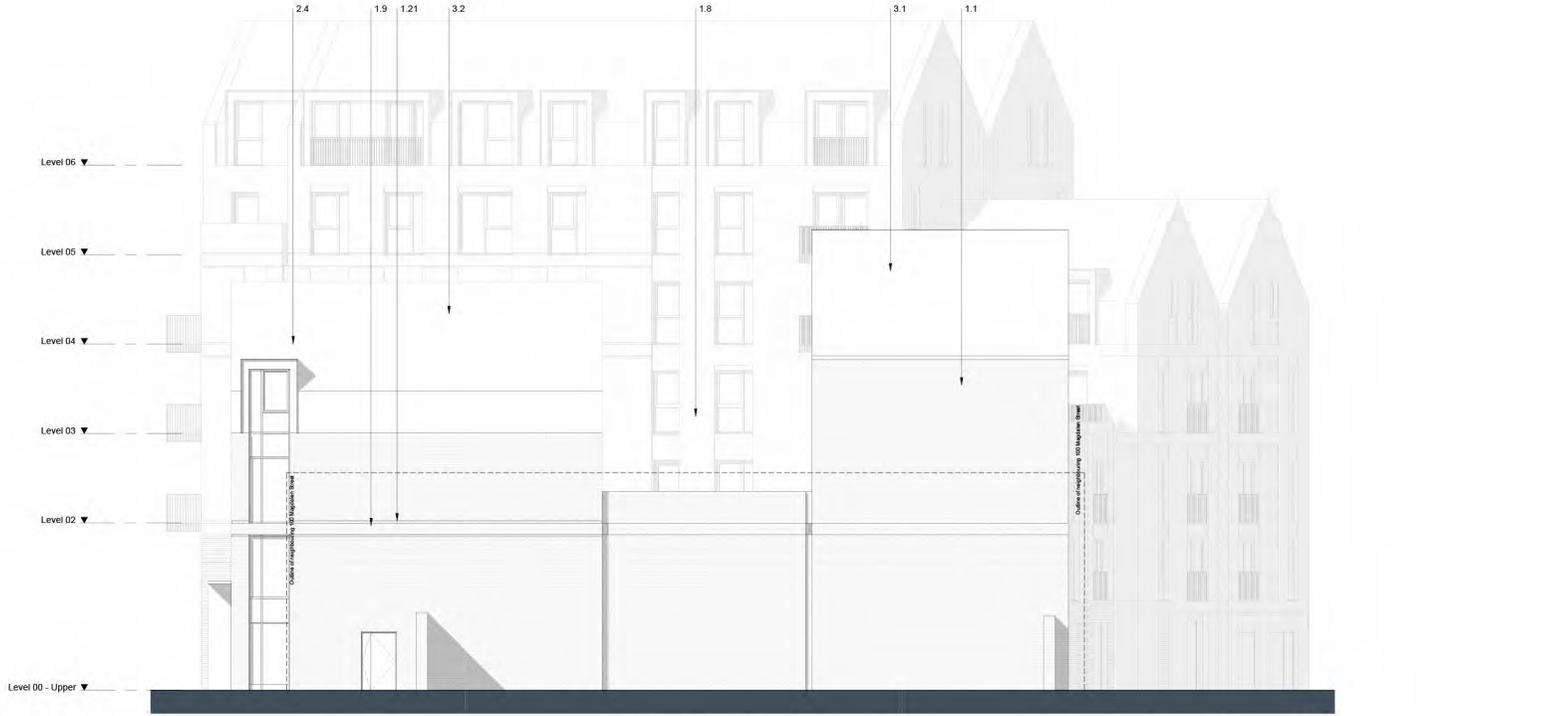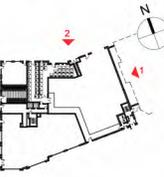

1 M - 05 - East Elevation
Scale 1 : 100



2 M - 05 - North Elevation
Scale 1 : 100

Materials Key

1	Brickwork Finish
1.1	Red Brick
1.2	Red Brick Soldier Course
1.3	Dark Red Brick
1.4	Dark Red Brick Soldier Course
1.5	White Brick - Light Mortar
1.6	White Brick Soldier Course - Light Mortar
1.7	Grey Brick - Dark Mortar
1.8	Light Grey Brick
1.9	Light Grey Brick Soldier Course
1.10	Black Brick - Matching Mortar
1.11	Dark Grey Brick - Light Mortar
1.12	Dark Grey Brick Soldier Course - Light Mortar
1.13	Dark Grey Brick - Dark Mortar
1.14	Dark Grey Brick Soldier Course - Dark Mortar
1.20	Textured Brickwork
1.21	Inset Brickwork
2	Metal Work / Window Framing Finish
2.1	Black
2.2	Brown
2.3	Grey
2.4	Dark Grey
2.5	Dark Brown
2.6	Salmon
2.7	Yellow
2.8	Green
2.9	Blue
2.20	Perforated Metal Louvre
2.21	Inset Brickwork
3	Roof Finish
3.1	Brown Roof Tile
3.2	Grey Roof Tile
3.3	Dark Grey Roof Tile

004	20.01.23	Issued For Planning
003	16.08.22	Issued For Planning
002	15.02.22	Issued For Planning
001	31.03.22	Issued For Planning

Revised: Date: Drawn By: Description:

Weston Homes 

BroadwayMalyan^{BM}

4 Pearl Place
London
SE1 1BT

T: +44 (0)20 7261 4200
F: +44 (0)20 7261 4500
E: Lon@BroadwayMalyan.com

www.BroadwayMalyan.com

Client
Weston Homes

Project
**Anglia Square
Norwich**

Description
**Elevations
Block M
East & North**

Status
For Planning

Scale 1:100@A1 Drawn By OR Date 20.01.23

Job Number 35301 Drawing Number ZM-XX-DR-A-05-0301 Revision D0-4

Original size 100mm @ A1 Copyright Broadway Malyan Limited



1 M - 05 - South Elevation
Scale 1 : 100



2 M - 05 - West Elevation
Scale 1 : 100

Contractors and consultants are not to scale dimensions from this drawing


Reproduced by permission of Ordnance Survey on behalf of HMSO
© CROWN COPYRIGHT and database right 2009. All rights reserved
Ordnance Survey Licence number AL 1000 22432 Broadway Malyan Limited

The survey information shown on this drawing is based on a topographical survey prepared by a third party and Broadway Malyan Limited accept no responsibility for the accuracy or completeness of the survey.

Drawings to be read in conjunction with the associated Design & Access Statements, associated consultant design team documents & reports and landscape information

Landscape shown is for illustrative purposes only. For detailed landscape information, please refer to the landscape information & documents.

0m 5m 10m

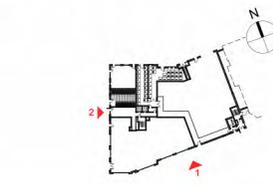

Materials Key

1 Brickwork Finish

- 1.1 Red Brick
- 1.2 Red Brick Soldier Course
- 1.3 Dark Red Brick
- 1.4 Dark Red Brick Soldier Course
- 1.5 White Brick - Light Mortar
- 1.6 White Brick Soldier Course - Light Mortar
- 1.7 Grey Brick - Dark Mortar
- 1.8 Light Grey Brick
- 1.9 Light Grey Brick Soldier Course
- 1.10 Black Brick - Matching Mortar
- 1.11 Dark Grey Brick - Light Mortar
- 1.12 Dark Grey Brick Soldier Course - Light Mortar
- 1.13 Dark Grey Brick - Dark Mortar
- 1.14 Dark Grey Brick Soldier Course - Dark Mortar
- 1.20 Textured Brickwork
- 1.21 Inset Brickwork

2 Metal Work / Window Framing Finish

- 2.1 Black
- 2.2 Brown
- 2.3 Grey
- 2.4 Dark Grey
- 2.5 Dark Brown
- 2.6 Salmon
- 2.7 Yellow
- 2.8 Green
- 2.9 Blue
- 2.20 Perforated Metal Louvre
- 2.21 Inset Louvre

3 Roof Finish

- 3.1 Brown Roof Tile
- 3.2 Grey Roof Tile
- 3.3 Dark Grey Roof Tile

Rev	Date	Drawn By	Description
004	20.01.23	Issued For Planning	
003	16.02.22	Issued For Planning	
002	16.02.22	Issued For Planning	
001	31.03.22	Issued For Planning	

Weston Homes 

BroadwayMalyan^{BM}

4 Fleet Place
London
SE1 0BT

T: +44 (0)20 7261 4200
F: +44 (0)20 7261 4300
E: London@broadwaymalyan.com
www.BroadwayMalyan.com

Client
Weston Homes

Project
**Anglia Square
Norwich**

Description
**Elevations
Block M
South & West**

Status
For Planning


Scale	Drawn By	Date
1:100@A1	OR	20.01.23

Job Number	Drawing Number	Revision
35301	ZM-XX-DR-A-05-0300	D0-4

Original size 100mm @ A1 Copyright Broadway Malyan Limited



1 M - 05 - East Elevation Internal
Scale 1:100

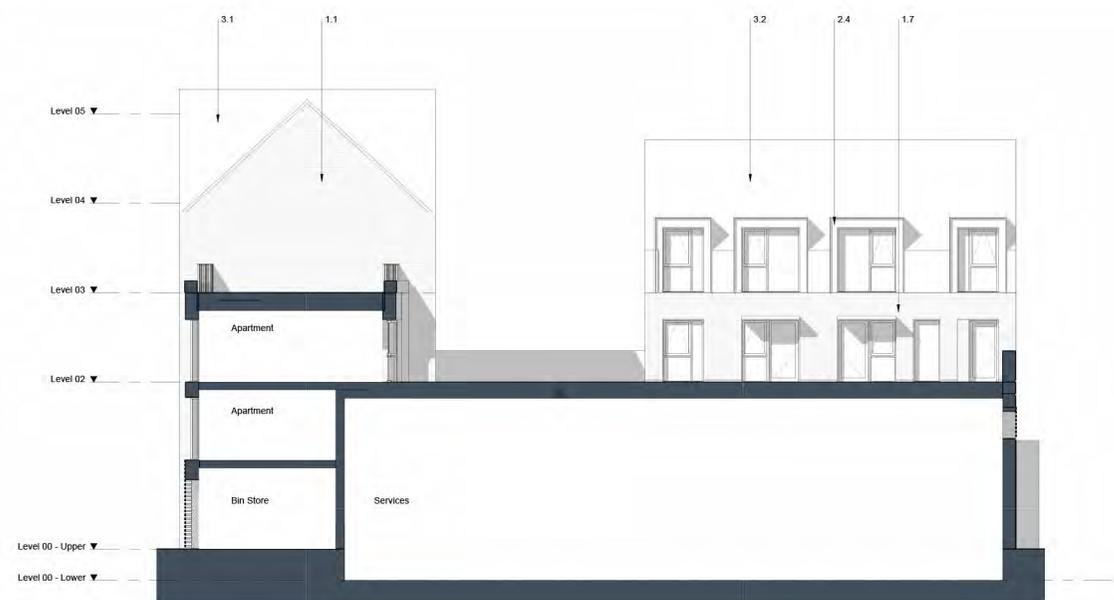

2 M - 05 - West Elevation Internal
Scale 1:100

Contractors and consultants are not to scale dimensions from this drawing


Reproduced by permission of Ordnance Survey on behalf of HMSO © Crown Copyright and database right 2009. All rights reserved. Ordnance Survey Licence number AL 1000 22432 Broadway Malyan Limited.

The survey information shown on this drawing is based on a topographical survey prepared by a third party and Broadway Malyan Limited accept no responsibility for the accuracy or completeness of the survey.

Drawings to be read in conjunction with the associated Design & Access Statement, associated consultant design team documents and reports and landscape information.

Landscape shown is for illustrative purposes only. For detailed landscape information, please refer to the landscape information & documents.

0m 5m 10m

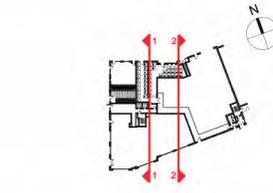

Materials Key

1 Brickwork Finish

- 1.1 Red Brick
- 1.2 Red Brick Soldier Course
- 1.3 Dark Red Brick
- 1.4 Dark Red Brick Soldier Course
- 1.5 White Brick - Light Mortar
- 1.6 White Brick Soldier Course - Light Mortar
- 1.7 Grey Brick - Dark Mortar
- 1.8 Light Grey Brick
- 1.9 Light Grey Brick Soldier Course
- 1.10 Black Brick - Matching Mortar
- 1.11 Dark Grey Brick - Light Mortar
- 1.12 Dark Grey Brick Soldier Course - Light Mortar
- 1.13 Dark Grey Brick - Dark Mortar
- 1.14 Dark Grey Brick Soldier Course - Dark Mortar
- 1.20 Textured Brickwork
- 1.21 Inset Brickwork

2 Metal Work / Window Framing Finish

- 2.1 Black
- 2.2 Brown
- 2.3 Grey
- 2.4 Dark Grey
- 2.5 Dark Brown
- 2.6 Salmon
- 2.7 Yellow
- 2.8 Green
- 2.9 Blue
- 2.20 Perforated Metal Louvre
- 2.21 Louvre

3 Roof Finish

- 3.1 Brown Roof Tile
- 3.2 Grey Roof Tile
- 3.3 Dark Grey Roof Tile

Rev	Date	Drawn By	Description
00-1	31/03/22		Issued For Planning
00-2	15/02/22		Issued For Planning
00-3	16/03/22		Issued For Planning
00-4	20/01/23		Issued For Planning

Weston Homes 

BroadwayMalyan^{BM}

4 Pear Place
London
SE1 6BT

T: +44 (0)20 7261 4200
F: +44 (0)20 7261 4300
E: Lon@BroadwayMalyan.com
www.BroadwayMalyan.com

Client
Weston Homes

Project
**Anglia Square
Norwich**

Description
**Elevations
Block M - East & West
Internal**

Status
For Planning

Scale	Drawn By	Date
1:100@A1	OR	20.01.23

Job Number	Drawing Number	Revision
35301	ZM-XX-DR-A-05-0302	D0-4

Original size 100mm @ A1 Copyright Broadway Malyan Limited



1 K - 05 - North Elevation
Scale 1 : 100



2 KL - 05 - East Elevation
Scale 1 : 100


Contractors and consultants are not to scale dimensions from this drawing

Reproduced by permission of Ordnance Survey on behalf of HMSO
© Crown Copyright and database right 2009. All rights reserved.
Ordnance Survey Licence number AL 1000 22432 Broadway Malyan Limited

The survey information shown on this drawing is based on a topographical survey prepared by a third party and Broadway Malyan Limited accept no responsibility for the accuracy or completeness of the survey.

Drawings to be read in conjunction with the associated Design & Access Statement, associated consultant design team documents & reports and landscape information

Landscape shown is for illustrative purposes only. For detailed landscape information, please refer to the landscape information & documents.

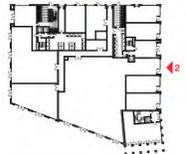

Materials Key

1	Brickwork Finish		
1.1	Red Brick		
1.2	Red Brick Soldier Course		
1.3	Dark Red Brick		
1.4	Dark Red Brick Soldier Course		
1.5	White Brick - Light Mortar		
1.6	White Brick Soldier Course - Light Mortar		
1.7	Grey Brick - Dark Mortar		
1.8	Light Grey Brick		
1.9	Light Grey Brick Soldier Course		
1.10	Black Brick - Matching Mortar		
1.11	Dark Grey Brick - Light Mortar		
1.12	Dark Grey Brick Soldier Course - Light Mortar		
1.13	Dark Grey Brick - Dark Mortar		
1.14	Dark Grey Brick Soldier Course - Dark Mortar		
1.15	Medium Grey Brick - Light Mortar		
1.16	Medium Grey Brick Soldier Course - Light Mortar		
1.20	Textured Brickwork		
1.21	Inset Brickwork		
2	Metal Work / Window Framing Finish		
2.1	Black		
2.2	Brown		
2.3	Grey		
2.4	Dark Grey		
2.5	Dark Brown		
2.6	Salmon		
2.7	Yellow		
2.8	Green		
2.9	Blue		
2.20	Perforated Metal Louvre		
2.21	Louvre		
3	Roof Finish		
3.1	Brown Roof Tile		
3.2	Grey Roof Tile		
3.3	Dark Grey Roof Tile		
D04	30.01.25	Issued For Planning	
D03	16.03.22	Issued For Planning	
D02	16.07.22	Issued For Planning	
D01	31.03.22	Issued For Planning	
Revision	Date	Drawn By	Description

Weston Homes 

BroadwayMalyan^{BM}

4 Pear Place
London
SE1 1BT

T: +44 (0)20 7261 4200
F: +44 (0)20 7261 4500
E: Lon@broadwaymalyan.com

www.BroadwayMalyan.com

Client
Weston Homes

Project
Anglia Square Norwich

Description
Elevations Block KL

Status
For Planning

Scale 1:100@A1
Drawn By JP
Date 20.01.23

Job Number 35301
Drawing Number ZKL-XX-DR-A-05-0300
Revision D0-4


Contractors and consultants are not to scale dimensions from this drawing

Reproduced by permission of Ordnance Survey on behalf of HMSO
© Crown Copyright and database right 2009. All rights reserved.
Ordnance Survey Licence number AL 1000 22432 Broadway Malyan Limited

The survey information shown on this drawing is based on a topographical survey prepared by a third party and Broadway Malyan Limited accept no responsibility for the accuracy or completeness of the survey.

Drawings to be read in conjunction with the associated Design & Access Statement, associated consultant design team documents & reports and landscape information

Landscape shown is for illustrative purposes only. For detailed landscape information, please refer to the landscape information & documents.

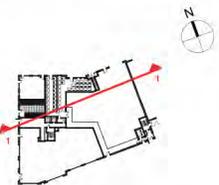

1.8 1.21 1.9 2.4 1.1 3.1 1.8 1.2 2.4 1.7 3.2



Materials Key

1 Brickwork Finish
1.1 Red Brick
1.2 Red Brick Soldier Course
1.3 Dark Red Brick
1.4 Dark Red Brick Soldier Course
1.5 White Brick - Light Mortar
1.6 White Brick Soldier Course - Light Mortar
1.7 Grey Brick - Dark Mortar
1.8 Light Grey Brick
1.9 Light Grey Brick Soldier Course
1.10 Black Brick - Matching Mortar
1.11 Dark Grey Brick - Light Mortar
1.12 Dark Grey Brick Soldier Course - Light Mortar
1.13 Dark Grey Brick - Dark Mortar
1.14 Dark Grey Brick Soldier Course - Dark Mortar
1.20 Textured Brickwork
1.21 Inset Brickwork
2 Metal Work / Window Framing Finish
2.1 Black
2.2 Brown
2.3 Grey
2.4 Dark Grey
2.5 Dark Brown
2.6 Salmon
2.7 Yellow
2.8 Green
2.9 Blue
2.20 Perforated Metal Louvre
2.21 Louvre
3 Roof Finish
3.1 Brown Roof Tile
3.2 Grey Roof Tile
3.3 Dark Grey Roof Tile

18/4	20/1/20	Issued For Planning
09/3	16/9/22	Issued For Planning
09/3	15/2/22	Issued For Planning
00/1	31/3/22	Issued For Planning

Revised: _____ Date: _____ Drawn By: _____ Description: _____

Weston Homes

BroadwayMalyan^{BM}

4 Pear Place
London
SE1 6BT

T: +44 (0)20 7261 4200
F: +44 (0)20 7261 4300
E: Lon@BroadwayMalyan.com

www.BroadwayMalyan.com

Client
Weston Homes

Project
**Anglia Square
Norwich**

Description
**Elevations
Block M - South
Internal**

Status
For Planning

Scale
1:100@A1

Drawn By
JP

Date
20.01.23

Job Number
35301

Drawing Number
ZM-XX-DR-A-05-0303

Revision
D0-4

Original size 100mm @ A1 Copyright Broadway Malyan Limited

1 M - 05 - South Elevation Internal
Scale 1 : 100

Contractors and consultants are not to scale dimensions from this drawing

Reproduced by permission of Ordnance Survey on behalf of HMSO
© Crown Copyright and database right 2009. All rights reserved.
Ordnance Survey Licence number AL 1000 22432 Broadway Malyan Limited

The survey information shown on this drawing is based on a topographical survey prepared by a third party and Broadway Malyan Limited accept no responsibility for the accuracy or completeness of the survey.

Drawings to be read in conjunction with the associated Design & Access Statement, associated consultant design team documents & reports and landscape information

Landscape shown is for illustrative purposes only. For detailed landscape information, please refer to the landscape information & documents.



Materials Key

1	Brickwork Finish		
1.1	Red Brick		
1.2	Red Brick Soldier Course		
1.3	Dark Red Brick		
1.4	Dark Red Brick Soldier Course		
1.5	White Brick - Light Mortar		
1.6	White Brick Soldier Course - Light Mortar		
1.7	Grey Brick - Dark Mortar		
1.8	Light Grey Brick		
1.9	Light Grey Brick Soldier Course		
1.10	Black Brick - Matching Mortar		
1.11	Dark Grey Brick - Light Mortar		
1.12	Dark Grey Brick Soldier Course - Light Mortar		
1.13	Dark Grey Brick - Dark Mortar		
1.14	Dark Grey Brick Soldier Course - Dark Mortar		
1.15	Medium Grey Brick - Light Mortar		
1.16	Medium Grey Brick Soldier Course - Light Mortar		
1.20	Textured Brickwork		
1.21	Inset Brickwork		
2	Metal Work / Window Framing Finish		
2.1	Black		
2.2	Brown		
2.3	Grey		
2.4	Dark Grey		
2.5	Dark Brown		
2.6	Salmon		
2.7	Yellow		
2.8	Green		
2.9	Blue		
2.20	Perforated Metal Louvre		
2.21	Inset Louvre		
3	Roof Finish		
3.1	Brown Roof Tile		
3.2	Grey Roof Tile		
3.3	Dark Grey Roof Tile		
00-4	30.01.20	Issued For Planning	
00-3	16.03.20	Issued For Planning	
00-2	10.07.20	Issued For Planning	
00-1	31.03.20	Issued For Planning	
Revision	Date	Drawn By	Description

Weston Homes

BroadwayMalyan^{BM}

4 Pear Place
London
SE1 1BT

T: +44 (0)20 7261 4200
F: +44 (0)20 7261 4300
E: Lon@broadwaymalyan.com

www.broadwaymalyan.com

Client
Weston Homes

Project
**Anglia Square
Norwich**

Description
**Elevations
Block KL**

Status
For Planning

Scale	Drawn By	Date
1:100@A1	JP	20.01.23
Job Number	Drawing Number	Revision
35301	ZKL-XX-DR-A-05-0301	D0-4



KL - 05 - South Elevation

Scale 1:100



K - 05 - West Elevation

Scale 1:100



Contractors and consultants are not to scale dimensions from this drawing

Reproduced by permission of Ordnance Survey on behalf of HMSO
© Crown Copyright and database right 2020. All rights reserved
Ordnance Survey Licence number AL 1000 22432 Broadway Malayan Limited

The survey information shown on this drawing is based on a topographical survey prepared by a third party and Broadway Malayan Limited accept no responsibility for the accuracy or completeness of the survey.

Drawings to be read in conjunction with the associated Design & Access Statement, associated consultant design team documents & reports and landscape information

Landscape shown is for illustrative purposes only. For detailed landscape information, please refer to the landscape information & documents.

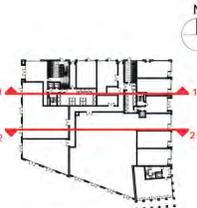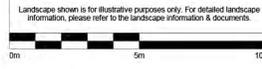

Materials Key

1	Brickwork Finish		
1.1	Red Brick		
1.2	Red Brick Soldier Course		
1.3	Dark Red Brick		
1.4	Dark Red Brick Soldier Course		
1.5	White Brick - Light Mortar		
1.6	White Brick Soldier course - Light Mortar		
1.7	Grey Brick - Dark Mortar		
1.8	Light Grey Brick		
1.9	Light Grey Brick Soldier Course		
1.10	Black Brick - Matching Mortar		
1.11	Dark Grey Brick - Light Mortar		
1.12	Dark Grey Brick Soldier Course - Light Mortar		
1.13	Dark Grey Brick - Dark Mortar		
1.14	Dark Grey Brick Soldier Course - Dark Mortar		
1.15	Medium Grey Brick - Light Mortar		
1.16	Medium Grey Brick Soldier Course - Light Mortar		
1.20	Textured Brickwork		
1.21	Inset Brickwork		
2	Metal Work / Window Framing Finish		
2.1	Black		
2.2	Brown		
2.3	Grey		
2.4	Dark Grey		
2.5	Dark Brown		
2.6	Salmon		
2.7	Yellow		
2.8	Green		
2.9	Blue		
2.20	Perforated Metal Louvre		
2.21	Louvre		
3	Roof Finish		
3.1	Brown Roof Tile		
3.2	Grey Roof Tile		
3.3	Dark Grey Roof Tile		
06-4	30.01.20	Issued For Planning	
06-3	16.07.22	Issued For Planning	
06-3	16.07.22	Issued For Planning	
06-1	31.03.22	Issued For Planning	
Revision	Date	Drawn By	Description

Weston Homes

BroadwayMalayan^{BM}

4 Pear Place
London
SE1 8BT

T: +44 (0)20 7261 4200
F: +44 (0)20 7261 4300
E: Lon@BroadwayMalayan.com

www.BroadwayMalayan.com

Client
Weston Homes

Project
Anglia Square Norwich

Description
Elevations Block KL

Status
For Planning

Scale	Drawn By	Date
1:100@A1	JP	20.01.23
Job Number	Drawing Number	Revision
35301	ZKL-XX-DR-A-05-0303	D0-4

Original size 100mm @ A1 Copyright Broadway Malayan Limited



1 K - 05 - South Elevation Internal
Scale 1 : 100



2 K - 05 - North Elevation Internal
Scale 1 : 100


Contractors and consultants are not to scale dimensions from this drawing

Reproduced by permission of Ordnance Survey on behalf of HMSO
© Crown Copyright and database right 2009. All rights reserved.
Ordnance Survey Licence number AL 1000 22432 Broadway Malyan Limited

The survey information shown on this drawing is based on a topographical survey prepared by a third party and Broadway Malyan Limited accept no responsibility for the accuracy or completeness of the survey.

Drawings to be read in conjunction with the associated Design & Access Statement, associated consultant design team documents & reports and landscape information

Landscape shown is for illustrative purposes only. For detailed landscape information, please refer to the landscape information & documents.

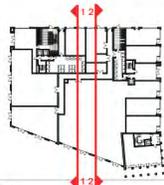

Materials Key

1	Brickwork Finish		
1.1	Red Brick		
1.2	Red Brick Soldier Course		
1.3	Dark Red Brick		
1.4	Dark Red Brick Soldier Course		
1.5	White Brick - Light Mortar		
1.6	White Brick Soldier Course - Light Mortar		
1.7	Grey Brick - Dark Mortar		
1.8	Light Grey Brick		
1.9	Light Grey Brick Soldier Course		
1.10	Black Brick - Matching Mortar		
1.11	Dark Grey Brick - Light Mortar		
1.12	Dark Grey Brick Soldier Course - Light Mortar		
1.13	Dark Grey Brick - Dark Mortar		
1.14	Dark Grey Brick Soldier Course - Dark Mortar		
1.15	Medium Grey Brick - Light Mortar		
1.16	Medium Grey Brick Soldier Course - Light Mortar		
1.20	Textured Brickwork		
1.21	Inset Brickwork		
2	Metal Work / Window Framing Finish		
2.1	Black		
2.2	Brown		
2.3	Grey		
2.4	Dark Grey		
2.5	Dark Brown		
2.6	Salmon		
2.7	Yellow		
2.8	Green		
2.9	Blue		
2.20	Perforated Metal Louvre		
2.21	Inset Louvre		
3	Roof Finish		
3.1	Brown Roof Tile		
3.2	Grey Roof Tile		
3.3	Dark Grey Roof Tile		
004	30.03.20	Issued For Planning	
003	16.03.20	Issued For Planning	
002	16.07.20	Issued For Planning	
001	31.03.22	Issued For Planning	
Revision	Date	Drawn By	Description



1 K1 - 05 - East Elevation Internal
Scale 1:100



2 K2 - 05 - West Elevation Internal
Scale 1:100

Weston Homes 

BroadwayMalyan^{BM}

4 Pear Place
London
SE1 1BT

T: +44 (0)20 7261 4200
F: +44 (0)20 7261 4300
E: Lon@BroadwayMalyan.com

www.BroadwayMalyan.com

Client
Weston Homes

Project
**Anglia Square
Norwich**

Description
**Elevations
Block KL**

Status
For Planning

Scale 1:100@A1 Drawn By JP Date 20.01.23

Job Number 35301 Drawing Number ZKL-XX-DR-A-05-0302 D0-4 Revision


Contractors and consultants are not to scale dimensions from this drawing

Reproduced by permission of Ordnance Survey on behalf of HMSO
© Crown Copyright and database right 2009. All rights reserved
Ordnance Survey Licence number AL 1000 22432 Broadway Malyan Limited


The survey information shown on this drawing is based on a topographical survey prepared by a third party and Broadway Malyan Limited accept no responsibility for the accuracy or completeness of the survey.

Drawings to be read in conjunction with the associated Design & Access Statement, associated consultant design team documents & reports and landscape information


Landscape shown is for illustrative purposes only. For detailed landscape information, please refer to the landscape information & documents.

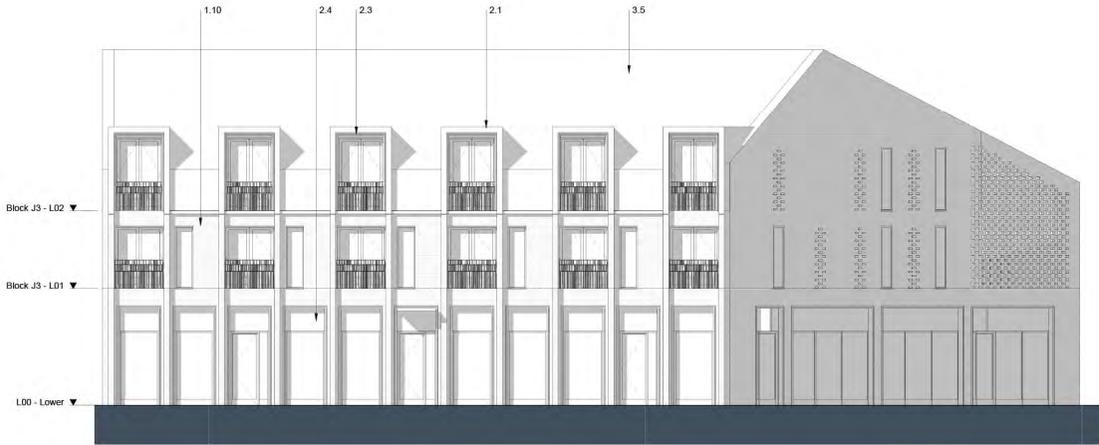


1 J3 - 05 - East Elevation
Scale 1 : 100

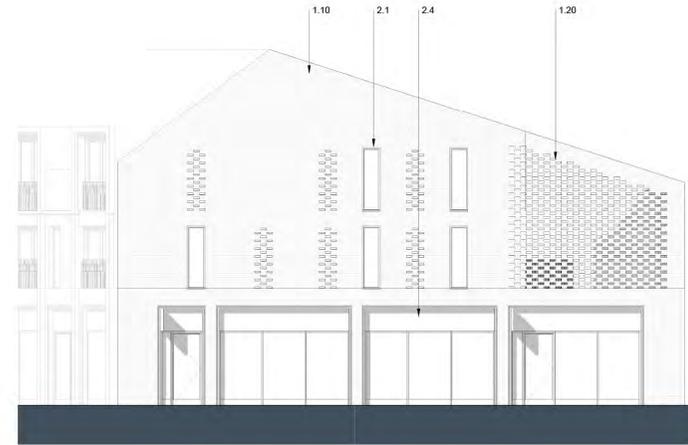

2 J3 - 05 - North Elevation
Scale 1 : 100

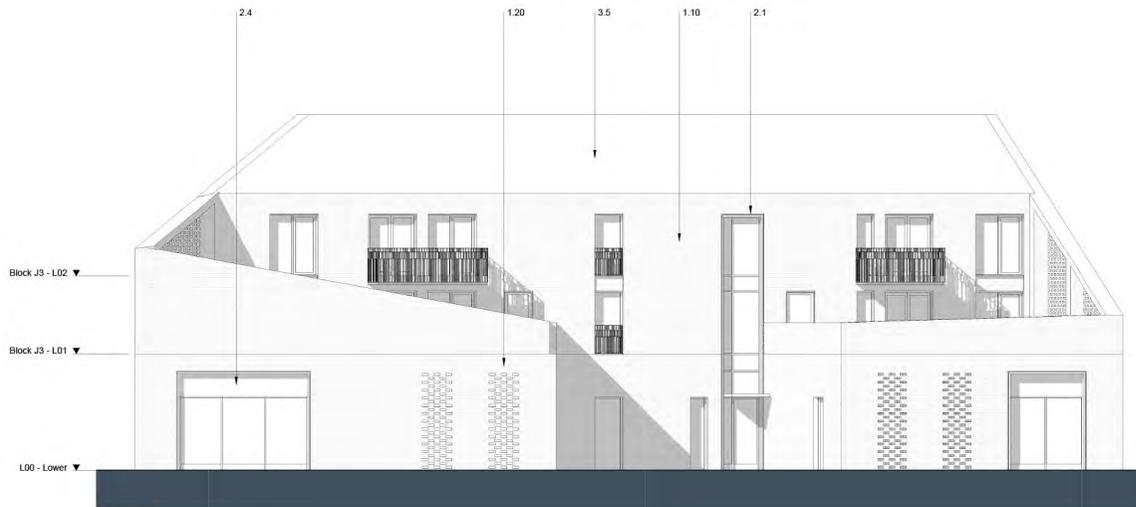

3 J3 - 05 - West Elevation
Scale 1 : 100

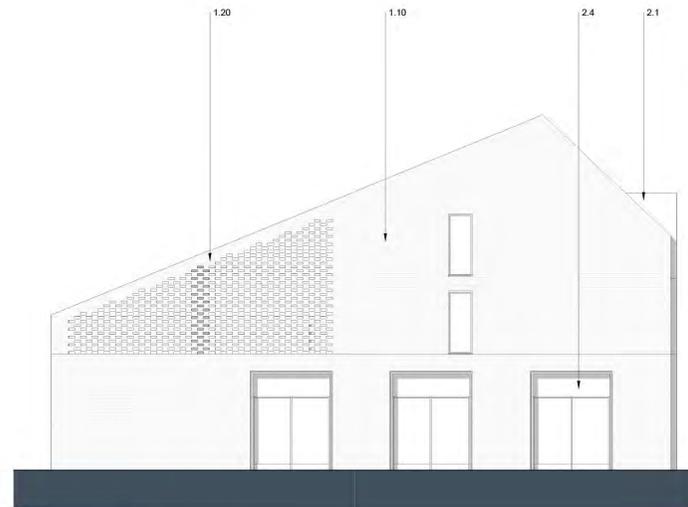

4 J3 - 05 - South Elevation
Scale 1 : 100

Materials Key

- 1 Brickwork Finish
 - 1.1 Red Brick
 - 1.2 Red Brick Soldier Course
 - 1.3 Dark Red Brick
 - 1.4 Dark Red Brick Soldier Course
 - 1.5 White Brick - Light Mortar
 - 1.6 White Brick Soldier Course - Light Mortar
 - 1.7 Grey Brick - Dark Mortar
 - 1.8 Light Grey Brick
 - 1.9 Light Grey Brick Soldier Course
 - 1.10 Black Brick - Matching Mortar
 - 1.11 Dark Grey Brick - Light Mortar
 - 1.12 Dark Grey Brick Soldier Course - Light Mortar
 - 1.13 Dark Grey Brick - Dark Mortar
 - 1.14 Dark Grey Brick Soldier Course - Dark Mortar
 - 1.20 Textured Brickwork
 - 1.21 Inset Brickwork

2 Metal Work / Window Framing Finish

- 2 Metal Work / Window Framing Finish
 - 2.1 Black
 - 2.2 Brown
 - 2.3 White
 - 2.4 Dark Grey
 - 2.5 Dark Brown
 - 2.6 Salmon
 - 2.7 Yellow
 - 2.8 Green
 - 2.9 Blue
 - 2.20 Perforated Metal
 - 2.21 Louvre

3 Roof Finish

- 3 Roof Finish
 - 3.1 Brown Roof Tile
 - 3.2 Grey Roof Tile
 - 3.3 Dark Grey Roof Tile
 - 3.4 Blue Pantile
 - 3.5 Dark Grey Pantile

Rev	Date	Issued For	Description
004	20.01.23	Issued For Planning	
003	16.09.22	Issued For Planning	
002	15.02.22	Issued For Planning	
001	31.03.22	Issued For Planning	

Revision Date Drawn By Description



BroadwayMalyan^{BM}

4 Pear Place
London
SE1 1BT

T: +44 (0)20 7261 4200
F: +44 (0)20 7261 4300
E: London@BroadwayMalyan.com

www.BroadwayMalyan.com

Client
Weston Homes

Project
**Anglia Square
Norwich**

Description
**Elevations
Block J3**

Status
For Planning

Scale
1:100@A1

Drawn By
JP

Date
20.01.23

Job Number
35301

Drawing Number
ZJ-XX-DR-A-05-0300

Revision
D0-4

Original size 100mm @ A1 Copyright Broadway Malyan Limited