

Report for Resolution

Report to Planning Applications Committee
Date 23 August 2012
Report of Head of Planning Services
Subject 12/00961/F Car Park Rear Of 5 - 11 Cathedral Street
Norwich

Item
5(10)

SUMMARY


Description:	Erection of 2 No. two bedroom dwellings.	
Reason for consideration at Committee:	Objection	
Recommendation:	None – report for information	
Ward:	Thorpe Hamlet	
Contact Officer:	Miss Sarah Platt	Planning Officer - Development Management 01603 212500
Valid Date:	27th April 2012	
Applicant:		
Agent:	Mr Neil Macnab	

INTRODUCTION

1. Members will recall that the above application was due to be determined by committee on the 19 July 2012 but the item was deferred until the next committee meeting (23 August 2012) due to the applicant wishing to verbally submit detailed technical information on the day of Committee.
2. Additional written information was not received until 9 August 2012 and in order for an appropriate assessment to be made there is not sufficient time to undertake re-consultation of both statutory and internal consultees. Additionally, subject to confirmation from the applicant, the description of the application may change which would result in a legal requirement for a re-consultation of the public (neighbours and advertisement in the local press).
3. It is expected that a substantive report will be made to Committee on 20 September 2012.

RECOMMENDATIONS

To note that a report will be presented to a subsequent Committee.

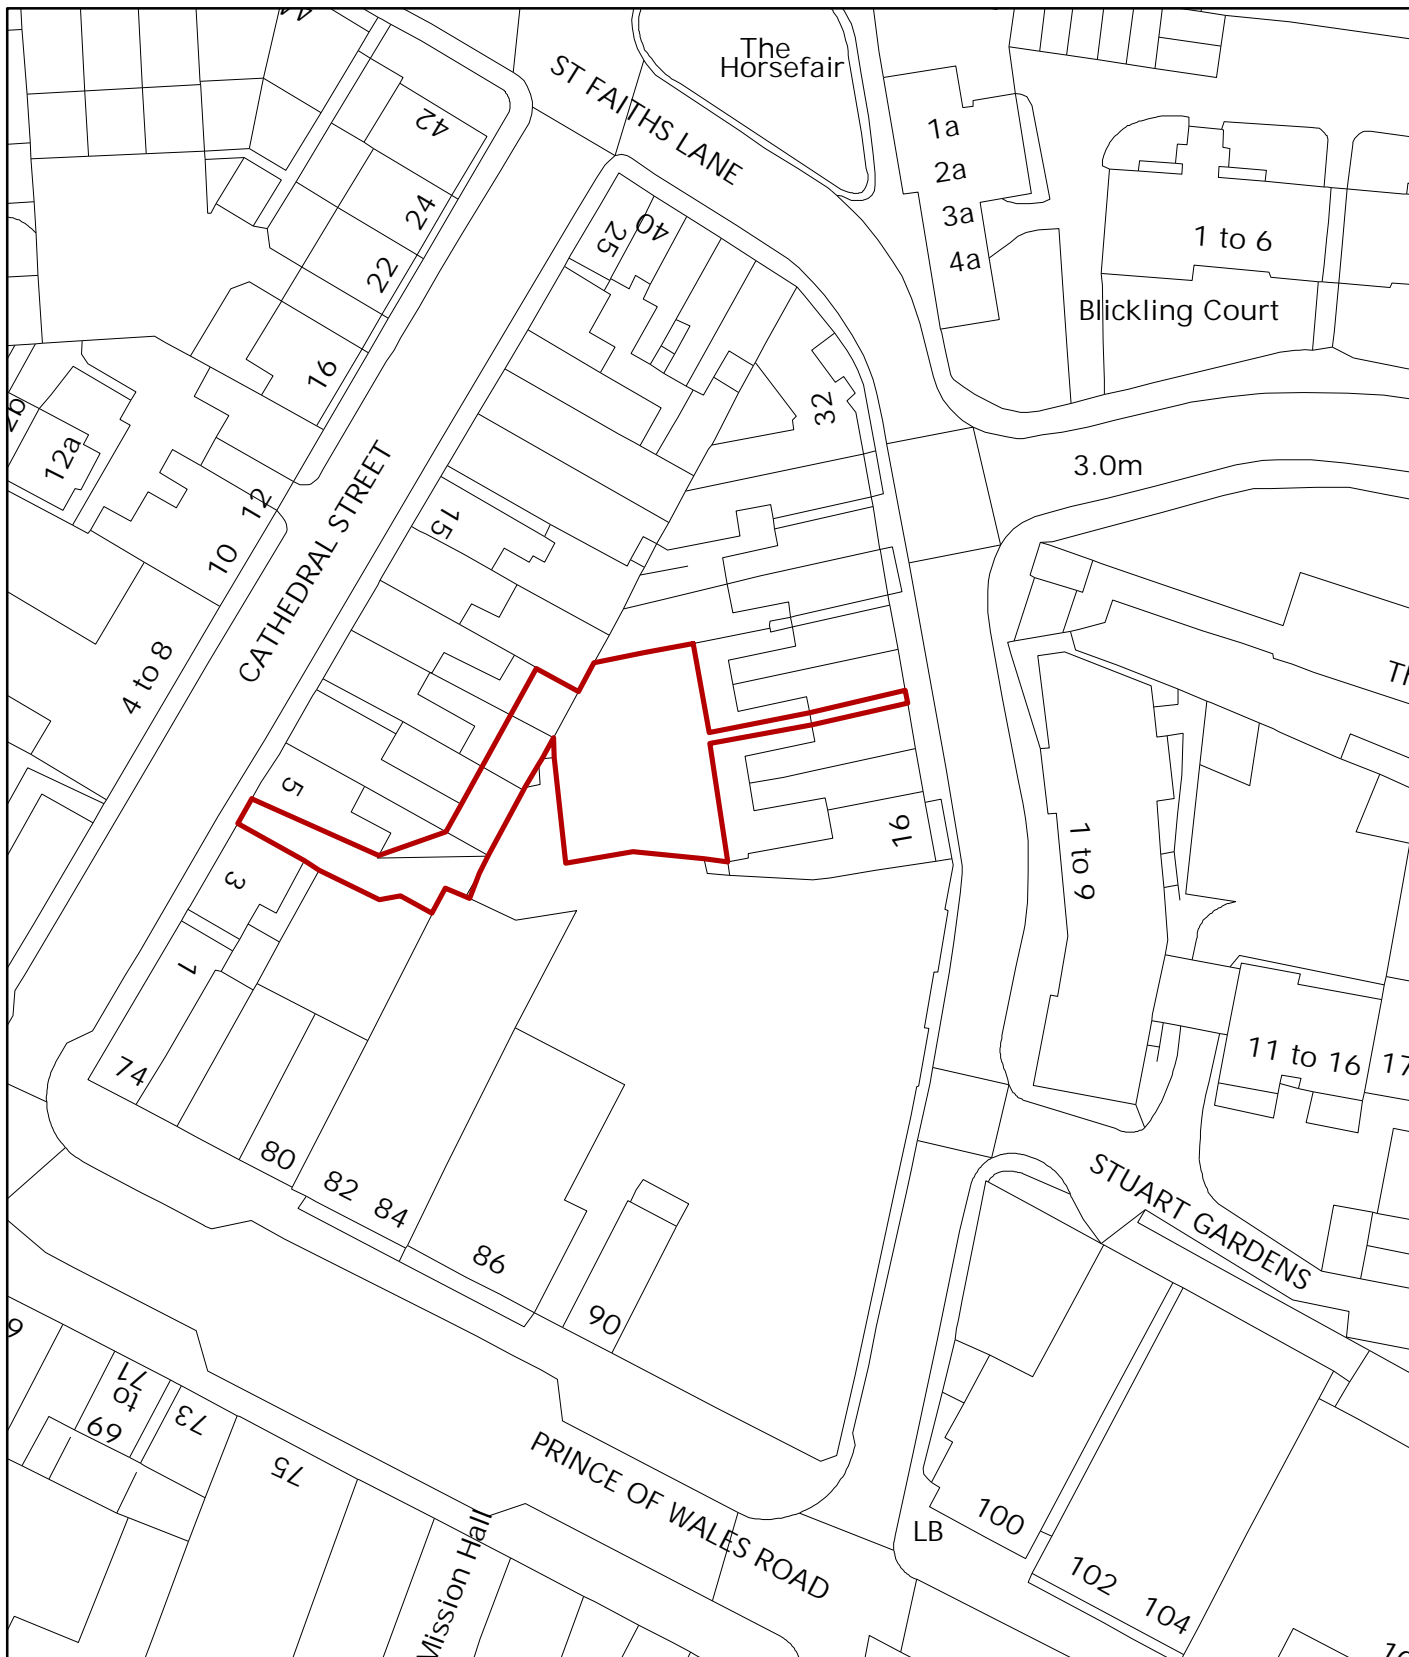

© Crown Copyright and database right 2012. Ordnance Survey 100019747.

Planning Application No 12/00961/F

Site Address Car park at 5 - 11 Cathedral Street

Scale 1:667



NORWICH
City Council

PLANNING SERVICES

