



01 BASEMENT PLAN
1:100 @ A1

| REVISIONS | | |
|-----------|----------|---|
| Rev. | Date | Comment |
| 1 | 06.06.11 | FIRST ISSUE ISSUED FOR PLANNING APPLICATION |

PLANNING

- C: MARTIN BRUDNIZKI DESIGN STUDIO LTD 2011
- NOTES**
1. THE DRAWING SHOW DESIGN INTENT ONLY. ALL DIMENSIONS TO BE CHECKED ON SITE PRIOR TO CONSTRUCTION OR PRODUCTION. CONSTRUCTION DETAILS TO BE CONFIRMED BY CONTRACTOR MANUFACTURER BY SUBMITTING SHOP DRAWINGS FOR DESIGNER'S APPROVAL.
 2. DESIGN / DRAWING IS NOT TO BE SCALED FOR PRODUCTION AND CONSTRUCTION PURPOSES.
 3. ALL DISCREPANCIES AND OMISSIONS ON SITE MUST BE REPORTED TO DESIGNER FOR THEIR COMMENTS OR APPROVAL PRIOR TO COMMENCING WORK.
 4. ALL ELECTRICAL, LIGHTING, HVAC AND PLUMBING ISSUES TO BE REFERRED TO ENGINEER'S DRAWINGS PRIOR TO COMMENCEMENT OF WORKS.
 5. THE DESIGN IS SUBJECT TO APPROVAL BY STATUTORY AUTHORITIES AND ANY NECESSARY ALTERATIONS SHOULD BE MADE IF REQUIRED TO COMPLY WITH STATUTORY REQUIREMENTS.
 6. ALL DESIGN CONCEPTS AND DRAWINGS ARE THE PROPERTY OF MARTIN BRUDNIZKI AND ARE COVERED BY COPYRIGHT. NO REPRODUCTIONS, ADAPTATIONS AND/OR COPIES MAY BE MADE WITHOUT WRITTEN PERMISSION BY MARTIN BRUDNIZKI.

A1 Sheet

Project
JAMIES ITALIAN, NORWICH


Title
EXIST. BASEMENT

Date **Scale**
06.06.11 1:100

Project No
32910

Drwg No **Rev.**
PL-02 /

MARTIN BRUDNIZKI
DESIGN STUDIO LTD
Unit 1G Chelsea Reach
79-89 Lots Road London SW10 0RN
Tel +44 (0)20 7376 7555
Fax +44 (0)20 7376 7444

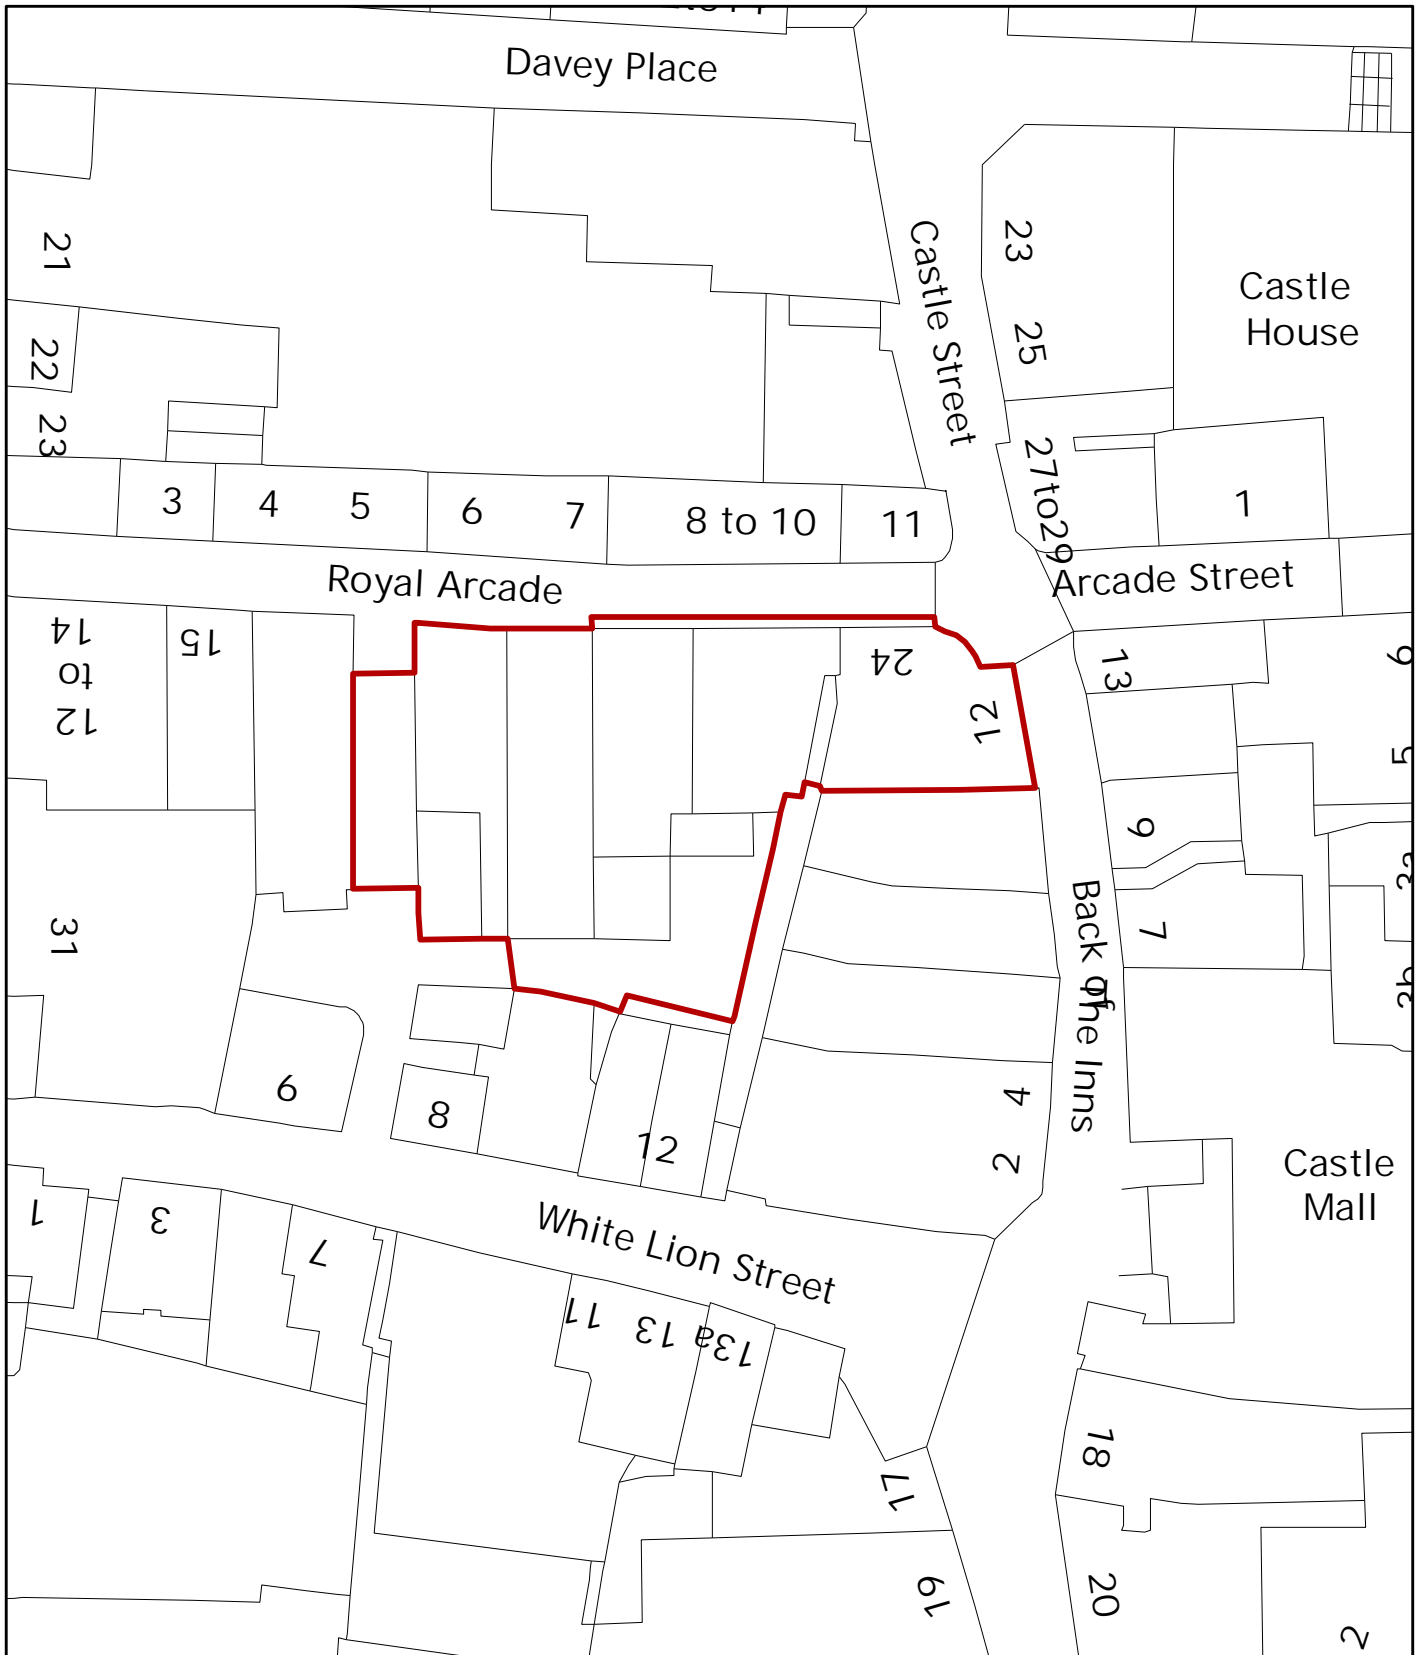

© Crown Copyright and database right 2011. Ordnance Survey 100019747.

Planning Application No 11/01231/F 11/01242/L 11/01233/A & 11/01232/L
 Site Address Basement & Ground floors of 21-24 Royal Arcade
 First and Second Floors of 18-24 Royal Arcade


Scale 1:500



NORWICH
 City Council

PLANNING SERVICES



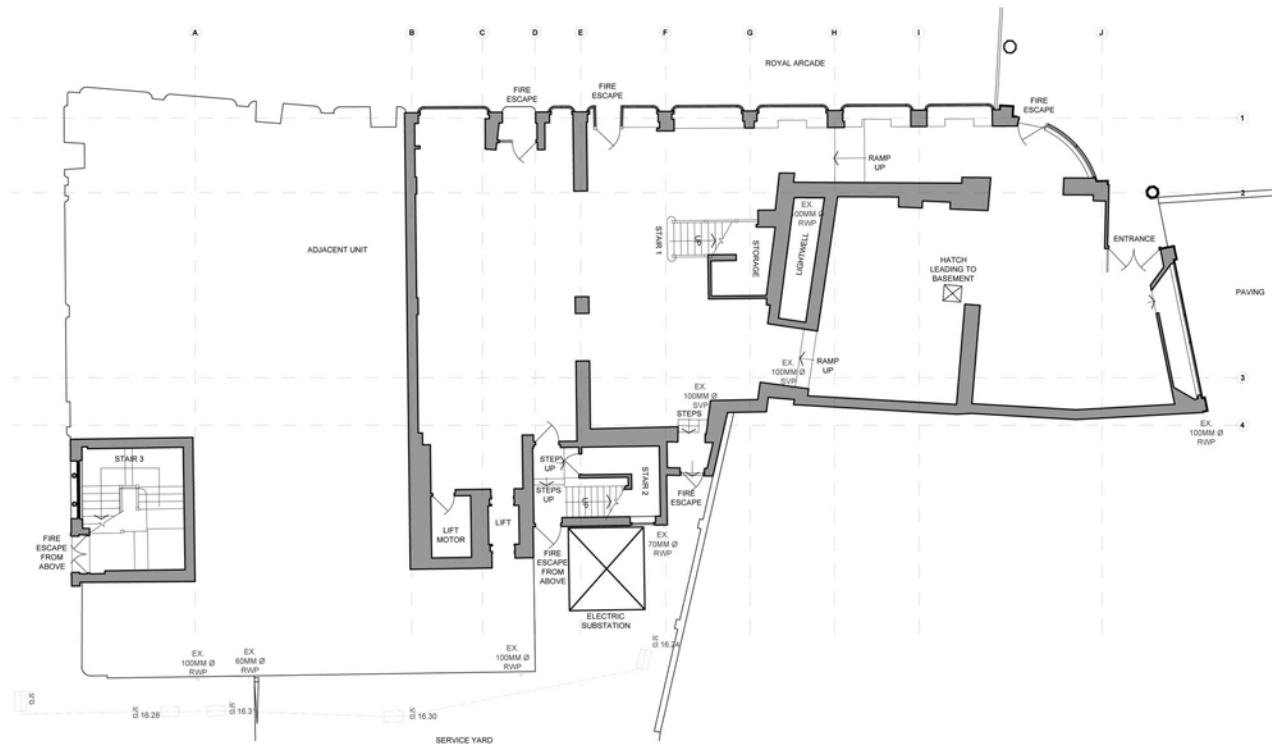

01 GROUND FLOOR PLAN
1:100 @ A1

REVISONS

| Rev. | Date | Comment |
|------|----------|---|
| 1 | 06.06.11 | FIRST ISSUE ISSUED FOR PLANNING APPLICATION |

PLANNING

© MARTIN BRUDNIZKI DESIGN STUDIO LTD 2011

NOTES

1. THE DRAWING SHOW DESIGN INTENT ONLY. ALL DIMENSIONS TO BE CHECKED ON SITE PRIOR TO CONSTRUCTION OR PRODUCTION. CONSTRUCTION DETAILS TO BE CONFIRMED BY CONTRACTOR MANUFACTURER BY SUBMITTING SHOP DRAWINGS FOR DESIGNER'S APPROVAL.
2. DESIGN / DRAWING IS NOT TO BE SCALED FOR PRODUCTION AND CONSTRUCTION PURPOSES.
3. ALL DISCREPANCIES AND OMISSIONS ON SITE MUST BE REPORTED TO DESIGNER FOR THEIR COMMENTS OR APPROVAL PRIOR TO COMMENCING WORK.
4. ALL ELECTRICAL, LIGHTING, HVAC AND PLUMBING ISSUES TO BE REFERRED TO ENGINEER'S DRAWINGS PRIOR TO COMMENCEMENT OF WORKS.
5. THE DESIGN IS SUBJECT TO APPROVAL BY STATUTORY AUTHORITIES AND ANY NECESSARY ALTERATIONS SHOULD BE MADE IF REQUIRED TO COMPLY WITH STATUTORY REQUIREMENTS.
6. ALL DESIGN CONCEPTS AND DRAWINGS ARE THE PROPERTY OF MARTIN BRUDNIZKI AND ARE COVERED BY COPYRIGHT. NO REPRODUCTIONS, ADAPTATIONS AND/OR COPIES MAY BE MADE WITHOUT WRITTEN PERMISSION BY MARTIN BRUDNIZKI.

A1 Sheet

Project
JAMIES ITALIAN NORWICH
Title
EXIST. GROUND

Date
06.06.11



Scale
1:100

Project No
32910

Drwg No
PL-03

Rev.
/

MARTIN BRUDNIZKI
DESIGN STUDIO LTD
Unit 1G Chelsea Reach
79-89 Lots Road London SW10 0RN
Tel +44 (0)20 7376 7555
Fax +44 (0)20 7376 7444

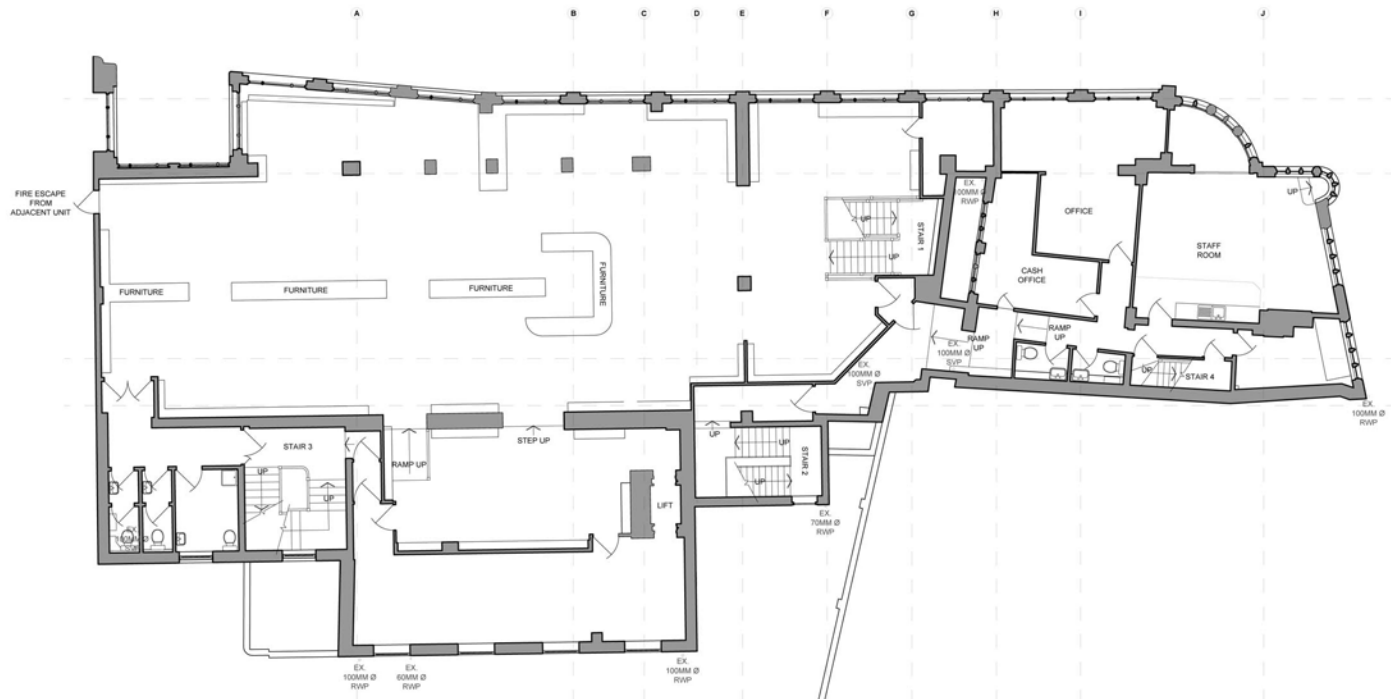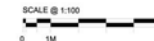

01 FIRST FLOOR PLAN
1:100 @ A1

REVISONS

| Rev. | Date | Comment |
|------|----------|---|
| 1 | 06.06.11 | FIRST ISSUE ISSUED FOR PLANNING APPLICATION |

PLANNING

© MARTIN BRUDNIZKI DESIGN STUDIO LTD 2011

NOTES

1. THE DRAWING SHOW DESIGN INTENT ONLY. ALL DIMENSIONS TO BE CHECKED ON SITE PRIOR TO CONSTRUCTION OR PRODUCTION. CONSTRUCTION DETAILS TO BE CONFIRMED BY CONTRACTOR MANUFACTURER BY SUBMITTING SHOP DRAWINGS FOR DESIGNER'S APPROVAL.
2. DESIGN / DRAWING IS NOT TO BE SCALED FOR PRODUCTION AND CONSTRUCTION PURPOSES
3. ALL DISCREPANCIES AND OMISSIONS ON SITE MUST BE REPORTED TO DESIGNER FOR THEIR COMMENTS OR APPROVAL PRIOR TO COMMENCING WORK.
4. ALL ELECTRICAL, LIGHTING, HVAC AND PLUMBING ISSUES TO BE REFERRED TO ENGINEER'S DRAWINGS PRIOR TO COMMENCEMENT OF WORKS.
5. THE DESIGN IS SUBJECT TO APPROVAL BY STATUTORY AUTHORITIES AND ANY NECESSARY ALTERATIONS SHOULD BE MADE IF REQUIRED TO COMPLY WITH STATUTORY REQUIREMENTS.
6. ALL DESIGN CONCEPTS AND DRAWINGS ARE THE PROPERTY OF MARTIN BRUDNIZKI AND ARE COVERED BY COPYRIGHT. NO REPRODUCTIONS, ADAPTATIONS AND/OR COPIES MAY BE MADE WITHOUT WRITTEN PERMISSION BY MARTIN BRUDNIZKI.

A1 Sheet


Project
JAMIES ITALIAN NORWICH
Title
EXIST. FIRST FLOOR

Date **Scale**
06.06.11 1:100

Project No
32910

Drwg No **Rev.**
PL-04 /

MARTIN BRUDNIZKI
DESIGN STUDIO LTD
Unit 1G Chelsea Reach
79-89 Lots Road London SW10 0RN
Tel +44 (0)20 7376 7555
Fax +44 (0)20 7376 7444

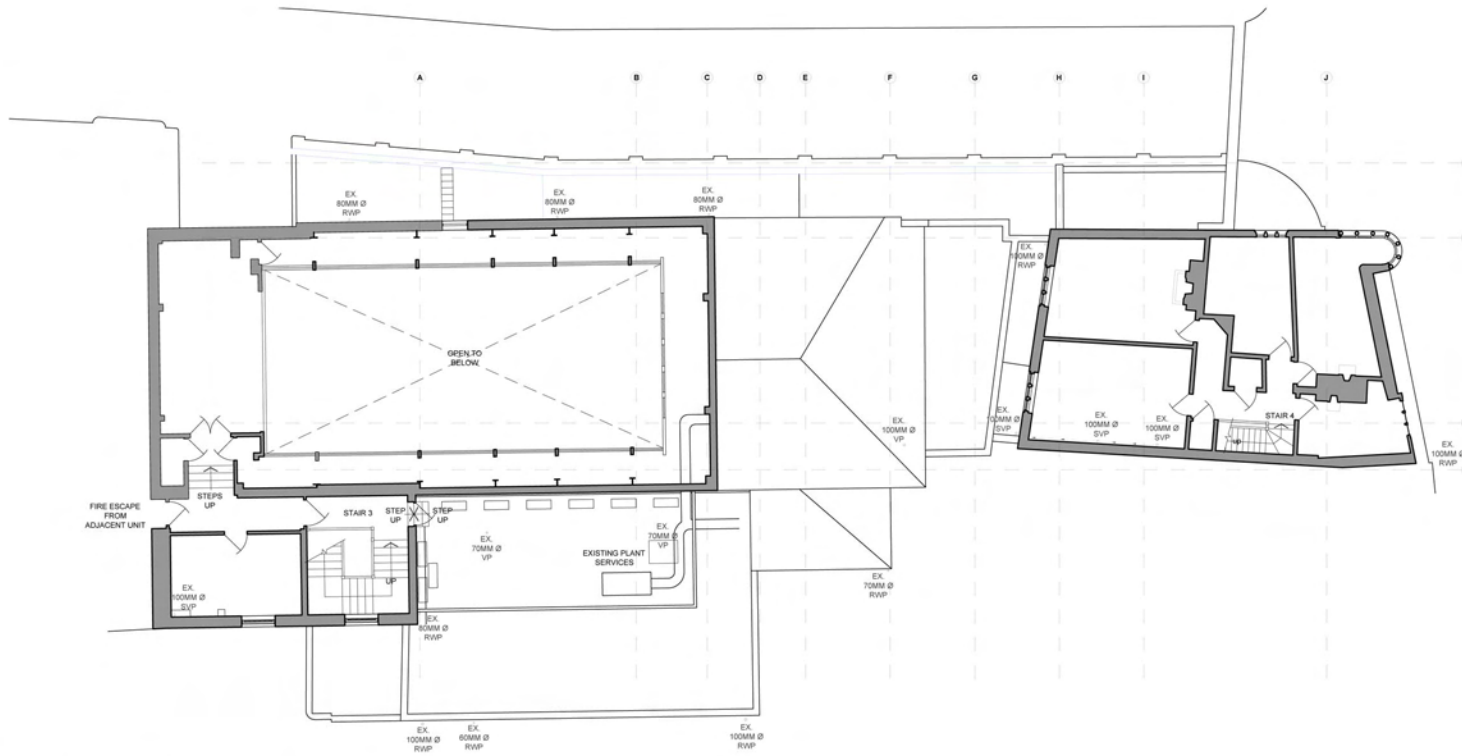

01 SECOND FLOOR PLAN
1:100 @ A1

REVISONS

| Rev. | Date | Comment |
|------|----------|---|
| 1 | 06.06.11 | FIRST ISSUE ISSUED FOR PLANNING APPLICATION |

PLANNING

© MARTIN BRUDNIZKI DESIGN STUDIO LTD 2011

NOTES

1. THE DRAWING SHOW DESIGN INTENT ONLY. ALL DIMENSIONS TO BE CHECKED ON SITE PRIOR TO CONSTRUCTION OR PRODUCTION. CONSTRUCTION DETAILS TO BE CONFIRMED BY CONTRACTOR MANUFACTURER BY SUBMITTING SHOP DRAWINGS FOR DESIGNER'S APPROVAL.
2. DESIGN / DRAWING IS NOT TO BE SCALED FOR PRODUCTION AND CONSTRUCTION PURPOSES.
3. ALL DISCREPANCIES AND OMISSIONS ON SITE MUST BE REPORTED TO DESIGNER FOR THEIR COMMENTS OR APPROVAL PRIOR TO COMMENCING WORK.
4. ALL ELECTRICAL, LIGHTING, HVAC AND PLUMBING ISSUES TO BE REFERRED TO ENGINEER'S DRAWINGS PRIOR TO COMMENCEMENT OF WORKS.
5. THE DESIGN IS SUBJECT TO APPROVAL BY STATUTORY AUTHORITIES AND ANY NECESSARY ALTERATIONS SHOULD BE MADE IF REQUIRED TO COMPLY WITH STATUTORY REQUIREMENTS.
6. ALL DESIGN CONCEPTS AND DRAWINGS ARE THE PROPERTY OF MARTIN BRUDNIZKI AND ARE COVERED BY COPYRIGHT. NO REPRODUCTIONS, ADAPTATIONS AND/OR COPIES MAY BE MADE WITHOUT WRITTEN PERMISSION BY MARTIN BRUDNIZKI.

A1 Sheet


Project
JAMIES ITALIAN NORWICH
Title
EXIST. SECOND FLOOR

Date
06.06.11
Scale
1:100

Project No
32910

Drwg No
PL-05
Rev.
/

MARTIN BRUDNIZKI
DESIGN STUDIO LTD
Unit 1G Chelsea Reach
79-89 Lots Road London SW10 0RN
Tel +44 (0)20 7376 7555
Fax +44 (0)20 7376 7444

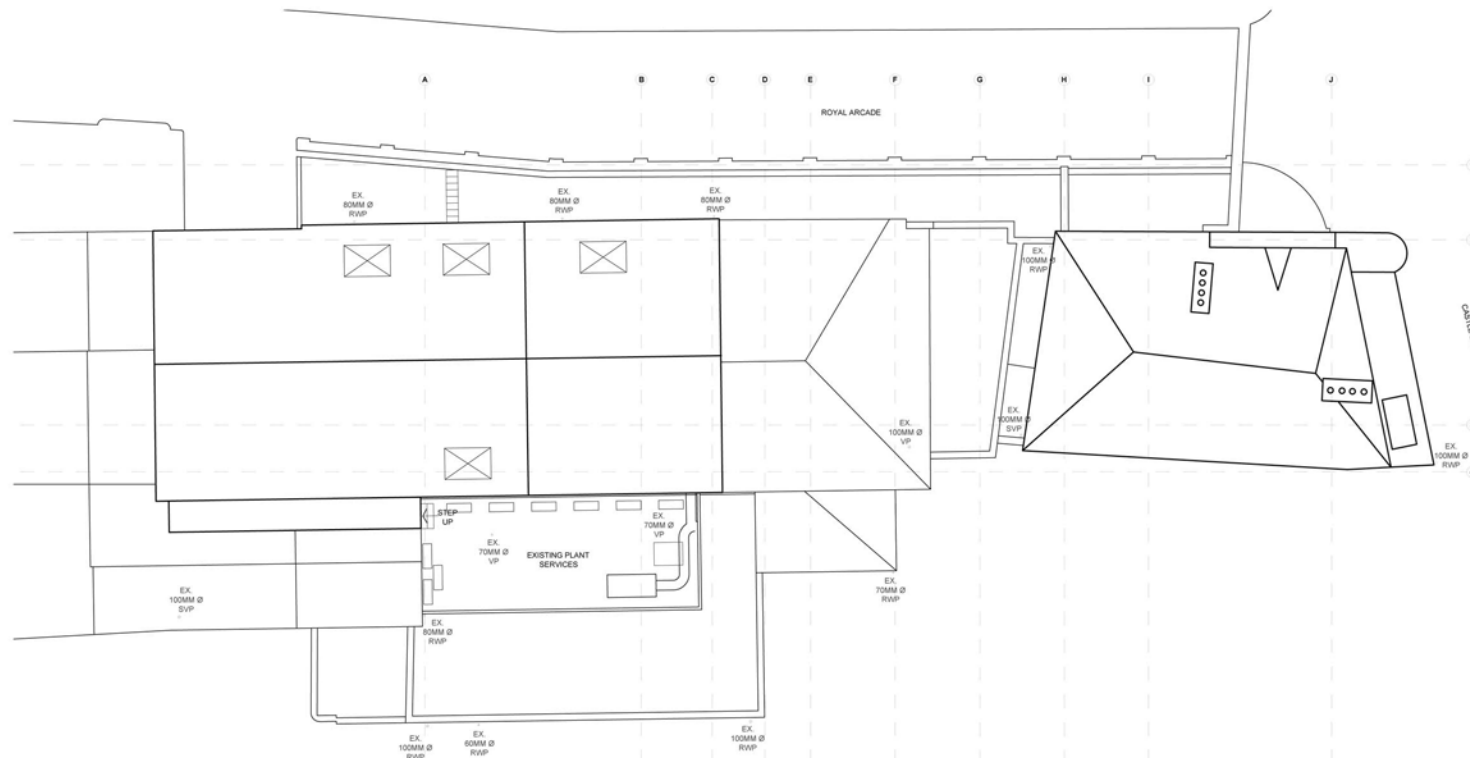

01 ROOF PLAN
1:100 @ A1

| Rev. | Date | Comment |
|------|----------|---|
| 1 | 06.06.11 | FIRST ISSUE ISSUED FOR PLANNING APPLICATION |

PLANNING

- C: MARTIN BRUDNIZKI DESIGN STUDIO LTD 2011
- NOTES**
1. THE DRAWING SHOW DESIGN INTENT ONLY. ALL DIMENSIONS TO BE CHECKED ON SITE PRIOR TO CONSTRUCTION OR PRODUCTION. CONSTRUCTION DETAILS TO BE CONFIRMED BY CONTRACTOR MANUFACTURER BY SUBMITTING SHOP DRAWINGS FOR DESIGNER'S APPROVAL.
 2. DESIGN / DRAWING IS NOT TO BE SCALED FOR PRODUCTION AND CONSTRUCTION PURPOSES.
 3. ALL DISCREPANCIES AND OMISSIONS ON SITE MUST BE REPORTED TO DESIGNER FOR THEIR COMMENTS OR APPROVAL PRIOR TO COMMENCING WORK.
 4. ALL ELECTRICAL, LIGHTING, HVAC AND PLUMBING ISSUES TO BE REFERRED TO ENGINEER'S DRAWINGS PRIOR TO COMMENCEMENT OF WORKS.
 5. THE DESIGN IS SUBJECT TO APPROVAL BY STATUTORY AUTHORITIES AND ANY NECESSARY ALTERATIONS SHOULD BE MADE IF REQUIRED TO COMPLY WITH STATUTORY REQUIREMENTS.
 6. ALL DESIGN CONCEPTS AND DRAWINGS ARE THE PROPERTY OF MARTIN BRUDNIZKI AND ARE COVERED BY COPYRIGHT. NO REPRODUCTIONS, ADAPTATIONS AND/OR COPIES MAY BE MADE WITHOUT WRITTEN PERMISSION BY MARTIN BRUDNIZKI.

A1 Sheet

Project
JAMIES ITALIAN NORWICH


Title
EXIST. ROOF PLAN

Date **Scale**
06.06.11 1:100

Project No
32910

Drwg No **Rev.**
PL-06 /

MARTIN BRUDNIZKI
DESIGN STUDIO LTD
Unit 1G Chelsea Reach
79-89 Lots Road London SW10 0RN
Tel +44 (0)20 7376 7555
Fax +44 (0)20 7376 7444

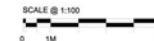


01 EAST ELEVATION - BACK OF THE INNS - AA
1:100 @ A1



02 SOUTH ELEVATION - SERVICE YARD - BB
1:100 @ A1



03 NORTH ELEVATION - ROYAL ARCADE - CC
1:100 @ A1

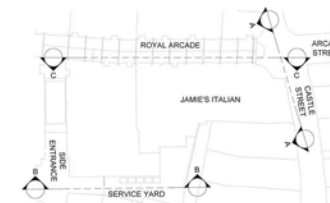

04 LOCATION PLAN
1:500 @ A1

| REVISIONS | | |
|-----------|----------|---|
| Rev. | Date | Comment |
| 1 | 06.06.11 | FIRST ISSUE ISSUED FOR PLANNING APPLICATION |

PLANNING

© MARTIN BRUDNIZKI DESIGN STUDIO LTD 2011

NOTES

1. THE DRAWING SHOW DESIGN INTENT ONLY. ALL DIMENSIONS TO BE CHECKED ON SITE PRIOR TO CONSTRUCTION OR PRODUCTION. CONSTRUCTION DETAILS TO BE CONFIRMED BY CONTRACTOR MANUFACTURER BY SUBMITTING SHOP DRAWINGS FOR DESIGNER'S APPROVAL.
2. DESIGN / DRAWING IS NOT TO BE SCALED FOR PRODUCTION AND CONSTRUCTION PURPOSES.
3. ALL DISCREPANCIES AND OMISSIONS ON SITE MUST BE REPORTED TO DESIGNER FOR THEIR COMMENTS OR APPROVAL PRIOR TO COMMENCING WORK.
4. ALL ELECTRICAL, LIGHTING, HVAC AND PLUMBING ISSUES TO BE REFERRED TO ENGINEER'S DRAWINGS PRIOR TO COMMENCEMENT OF WORKS.
5. THE DESIGNS ARE SUBJECT TO APPROVAL BY STATUTORY AUTHORITIES AND ANY NECESSARY ALTERATIONS SHOULD BE MADE IF REQUIRED TO COMPLY WITH STATUTORY REQUIREMENTS.
6. ALL DESIGN CONCEPTS AND DRAWINGS ARE THE PROPERTY OF MARTIN BRUDNIZKI AND ARE COVERED BY COPYRIGHT. NO REPRODUCTIONS, ADAPTATIONS AND/OR COPIES MAY BE MADE WITHOUT WRITTEN PERMISSION BY MARTIN BRUDNIZKI.

A1 Sheet

Project
JAMIE'S ITALIAN, NORWICH
Title
EXISTING SHOP FRONT


Date **Scale**
06.06.11 1:100

Project No
32910

Drwg No **Rev.**
PL-07 /

MARTIN BRUDNIZKI
DESIGN STUDIO LTD
Unit 1G Chelsea Reach
79-89 Lots Road London SW10 0RN
Tel +44 (0)20 7376 7555
Fax +44 (0)20 7376 7444

21-24 ROYAL ARCADE, CASTLE STREET, NORWICH, NR2 1NQ

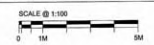

| COVERS | |
|------------------------------|------------|
| BASEMENT | 0 |
| GROUND FLOOR INTERNAL | 96 |
| GROUND FLOOR ARCADE EXTERNAL | 14 |
| GROUND FLOOR TOTAL | 110 |
| FIRST FLOOR | 152 |
| SECOND FLOOR | 12 |
| TOTAL COVERS | 274 |

| BASEMENT FLOOR AREAS | |
|-----------------------|-------------------------|
| COMMUNAL AREAS | 28.55M ² |
| W.C | 27M ² |
| B.O.H | 44.55M ² |
| BASEMENT TOTAL | 100M² |



01 BASEMENT PLAN
1:100 @ A1

REVISIONS

| Rev. | Date | Comment |
|------|----------|--|
| F | 06.06.11 | FIRST ISSUE ISSUED FOR PLANNING APPLICATION |
| A | 09.08.11 | FIRST FLOOR COVERS REVISED ISSUED FOR PLANNING APPLICATION |

19 0 AUG 2011

REVISED

PLANNING

© MARTIN BRUDNIZKI DESIGN STUDIO LTD 2011


NOTES

1. THE DRAWING SHOW DESIGN INTENT ONLY. ALL DIMENSIONS TO BE CHECKED ON SITE PRIOR TO CONSTRUCTION OR PRODUCTION. CONSTRUCTION DETAILS TO BE CONFIRMED BY CONTRACTOR MANUFACTURER BY SUBMITTING SHOP DRAWINGS FOR DESIGNER'S APPROVAL.
2. DESIGN DRAWINGS IS NOT TO BE SCALED FOR PRODUCTION AND CONSTRUCTION PURPOSES.
3. ALL DISCREPANCIES AND OMISSIONS ON SITE MUST BE REPORTED TO DESIGNER FOR THEIR COMMENTS OR APPROVAL PRIOR TO COMMENCING WORK.
4. ALL ELECTRICAL, LIGHTING, HVAC AND PLUMBING ISSUES TO BE REFERRED TO ENGINEER'S DRAWINGS PRIOR TO COMMENCEMENT OF WORKS.
5. THE DESIGNS ARE SUBJECT TO APPROVAL BY STATUTORY AUTHORITIES AND ANY NECESSARY ALTERATIONS SHOULD BE MADE IF REQUIRED TO COMPLY WITH STATUTORY REQUIREMENTS.
6. ALL DESIGN CONCEPTS AND DRAWINGS ARE THE PROPERTY OF MARTIN BRUDNIZKI AND ARE COVERED BY COPYRIGHT. NO REPRODUCTIONS, ADAPTATIONS AND/OR COPIES MAY BE MADE WITHOUT WRITTEN PERMISSION BY MARTIN BRUDNIZKI.

| | |
|--|-------|
| A1 Sheet | |
| Project JAMIES ITALIAN, NORWICH | |
| Title BASEMENT GENERAL ARRANGEMENT | |
| Date | Scale |
| 06.06.11 | 1:100 |
| Project No 32910 | |
| Drwg No | Rev. |
| PL-15 | A |


MARTIN BRUDNIZKI
DESIGN STUDIO LTD
Unit 1G Chelsea Reach
79-89 Lots Road London SW10 0RN
Tel +44 (0)20 7376 7555
Fax +44 (0)20 7376 7444

21-24 ROYAL ARCADE, CASTLE STREET, NORWICH, NR2 1NQ

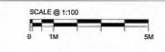

| COVERS | |
|------------------------------|-----|
| BASEMENT | 0 |
| GROUND FLOOR INTERNAL | 96 |
| GROUND FLOOR ARCADE EXTERNAL | 14 |
| GROUND FLOOR TOTAL | 110 |
| FIRST FLOOR | 152 |
| SECOND FLOOR | 12 |
| TOTAL COVERS | 274 |

| GROUND FLOOR AREAS | |
|--------------------|-------------------|
| DINING | 243M ² |
| F.O.H | 64M ² |
| B.O.H | 24M ² |
| GROUND TOTAL | 267M ² |

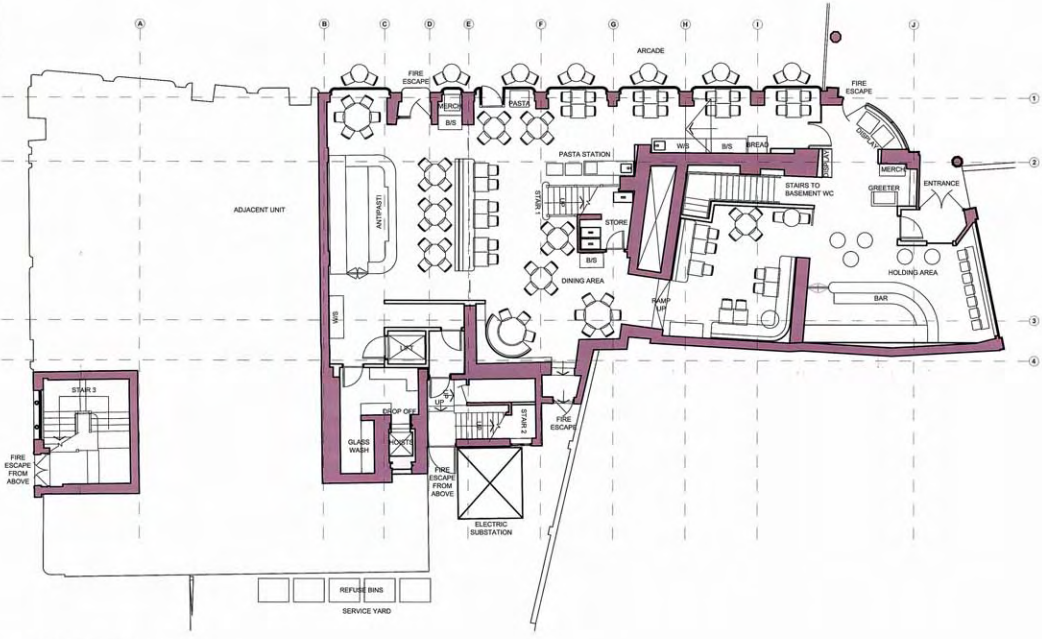

01 GROUND FLOOR PLAN
1:100 @ A1

| REVISIONS | | |
|-----------|----------|--|
| Rev. | Date | Comment |
| 1 | 06.06.11 | FIRST ISSUE ISSUED FOR PLANNING APPLICATION |
| A | 09.08.11 | FIRST FLOOR COVERS REVISED ISSUED FOR PLANNING APPLICATION |

10 AUG 2011

REVISED

PLANNING

© MARTIN BRUDNIZKI DESIGN STUDIO LTD 2011

NOTES

1. THE DRAWING SHOW DESIGN INTENT ONLY. ALL DIMENSIONS TO BE CHECKED ON SITE PRIOR TO CONSTRUCTION OR PRODUCTION. CONSTRUCTION DETAILS TO BE CONFIRMED BY CONTRACTOR/MANUFACTURER BY SUBMITTING SHOP DRAWINGS FOR DESIGNER'S APPROVAL.
2. DESIGN / DRAWING IS NOT TO BE SCALED FOR PRODUCTION AND CONSTRUCTION PURPOSES.
3. ALL DISCREPANCIES AND OMISSIONS ON SITE MUST BE REPORTED TO DESIGNER FOR THEIR COMMENTS OR APPROVAL PRIOR TO COMMENCING WORK.
4. ALL ELECTRICAL, LIGHTING, HVAC AND PLUMBING ISSUES TO BE REFERRED TO ENGINEER'S DRAWINGS PRIOR TO COMMENCEMENT OF WORKS.
5. THE DESIGN IS SUBJECT TO APPROVAL BY STATUTORY AUTHORITIES AND ANY NECESSARY ALTERATIONS SHOULD BE MADE IF REQUIRED TO COMPLY WITH STATUTORY REQUIREMENTS.
6. ALL DESIGN CONCEPTS AND DRAWINGS ARE THE PROPERTY OF MARTIN BRUDNIZKI, AND ARE COVERED BY COPYRIGHT. NO REPRODUCTIONS, ADAPTATIONS AND/OR COPIES MAY BE MADE WITHOUT WRITTEN PERMISSION BY MARTIN BRUDNIZKI.


| | |
|--|----------------|
| A1 Sheet | |
| Project JAMIES ITALIAN NORWICH | |
| Title GROUND FLOOR GENERAL ARRANGEMENT | |
| Date 06.06.11 | Scale 1:100 |
| Project No 32910 | |
| Drwg No PL-16 | Rev. A |

MARTIN BRUDNIZKI
DESIGN STUDIO LTD
Unit 1C Chelsea Reach
79-89 Lots Road London SW10 0RN
Tel +44 (0)20 7376 7555
Fax +44 (0)20 7376 7444

21-24 ROYAL ARCADE, CASTLE STREET, NORWICH, NR2 1NQ



| COVERS | |
|------------------------------|-------------------------|
| BASEMENT | 0 |
| GROUND FLOOR INTERNAL | 96 |
| GROUND FLOOR ARCADE EXTERNAL | 14 |
| GROUND FLOOR TOTAL | 110 |
| FIRST FLOOR | 152 |
| SECOND FLOOR | 12 |
| TOTAL COVERS | 274 |
| 1ST FLOOR AREAS | |
| DINING | 342.5M ² |
| F.O.H | 108M ² |
| B.O.H | 87.5M ² |
| 1ST FLOOR TOTAL | 538M² |

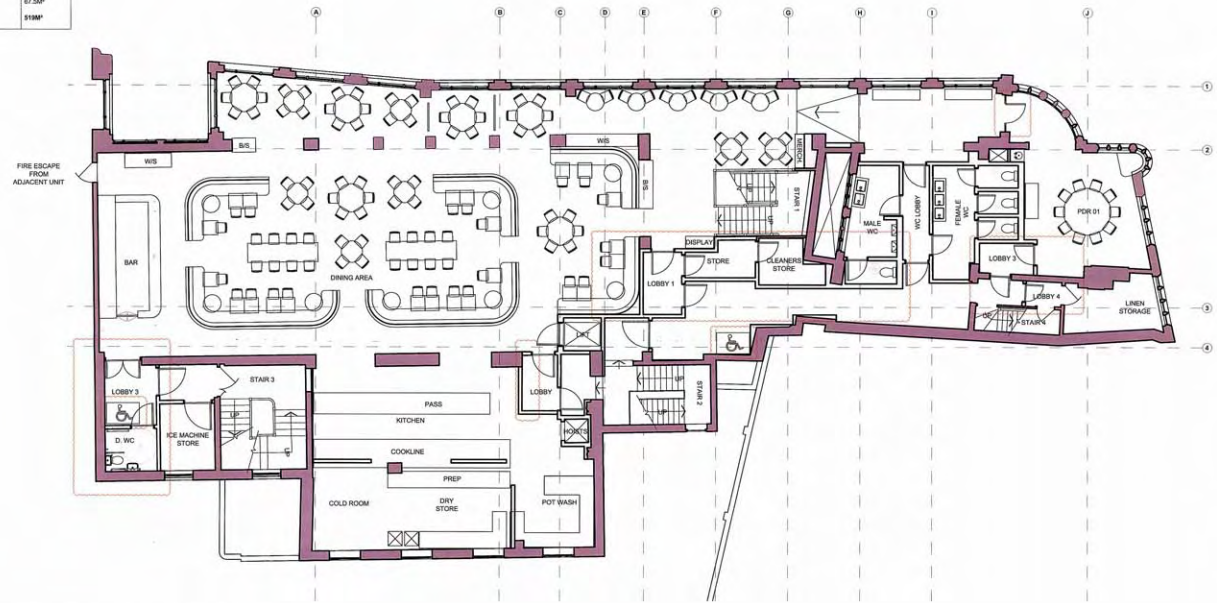

01 FIRST FLOOR PLAN
1:100 @ A1

| REVISIONS | | |
|-----------|----------|--|
| Rev. | Date | Comment |
| 1 | 06.06.11 | FIRST ISSUE ISSUED FOR PLANNING APPLICATION |
| A | 09.06.11 | 1. DOOR & PARTITIONS TO BE GLAZED TO ENSURE VIEWS ARE ARCHIVED DOWN THE LENGTH OF THE BUILDING 2. REVISED LOCATION OF NEW DOOR TO AVOID EXISTING FIREPLACE TO LINEN STORE 3. LOBBY DOOR REVISED ADJACENT TO KITCHEN AND LIFT TO ENSURE AS MUCH OF THE WALL AS POSSIBLE IS LEFT 4. DISABLED REFUGE NOW SHOWN WITHIN CORRIDOR OF STAIRS 2 & 3 5. D.S. WC RELOCATED DUE TO SIZE & USABILITY 6. LOBBIES 1, 2, 3 & 4 ARE CONFIRMED BY BUILDING CONTROL 7. DISTANCES BETWEEN SEATING ENHANCED FOR WHEELCHAIR ACCESS ISSUED FOR PLANNING APPLICATION |

10 AUG 2011

REVISED

PLANNING

© MARTIN BRUDNIZKI DESIGN STUDIO LTD 2011

NOTES

1. THE DRAWING SHOW DESIGN INTENT ONLY. ALL DIMENSIONS TO BE CHECKED ON SITE PRIOR TO CONSTRUCTION OR PRODUCTION. CONSTRUCTION DETAILS TO BE CONFIRMED BY CONTRACTOR/MANUFACTURER BY SUBMITTING SHOP DRAWINGS FOR DESIGNER'S APPROVAL.
2. DESIGN / DRAWING IS NOT TO BE SCALED FOR PRODUCTION AND CONSTRUCTION PURPOSES.
3. ALL DISCREPANCIES AND OMISSIONS ON SITE MUST BE REPORTED TO DESIGNER FOR THEIR COMMENTS OR APPROVAL PRIOR TO COMMENCING WORK.
4. ALL ELECTRICAL, LIGHTING, HVAC AND PLUMBING ISSUES TO BE REFERRED TO ENGINEER'S DRAWINGS PRIOR TO COMMENCEMENT OF WORK.
5. THE DESIGN IS SUBJECT TO APPROVAL BY STATUTORY AUTHORITIES AND ANY NECESSARY ALTERATIONS SHOULD BE MADE AS REQUIRED TO COMPLY WITH STATUTORY REQUIREMENTS.
6. ALL DESIGN CONCEPTS AND DRAWINGS ARE THE PROPERTY OF MARTIN BRUDNIZKI AND ARE COVERED BY COPYRIGHT. NO REPRODUCTIONS, ADAPTATIONS OR COPIES MAY BE MADE WITHOUT WRITTEN PERMISSION BY MARTIN BRUDNIZKI.

A1 Sheet

Project
JAMIES ITALIAN NORWICH

Title
FIRST FLOOR
GENERAL ARRANGEMENT

Date 06.06.11 **Scale** 1:50

Project No
32910

Drwg No PL-17 **Rev.** A

MARTIN BRUDNIZKI
DESIGN STUDIO LTD
Unit 1G Chelsea Reach
79-89 Lots Road London SW10 0RN
Tel +44 (0)20 7376 7555
Fax +44 (0)20 7376 7444