


Appendix 3

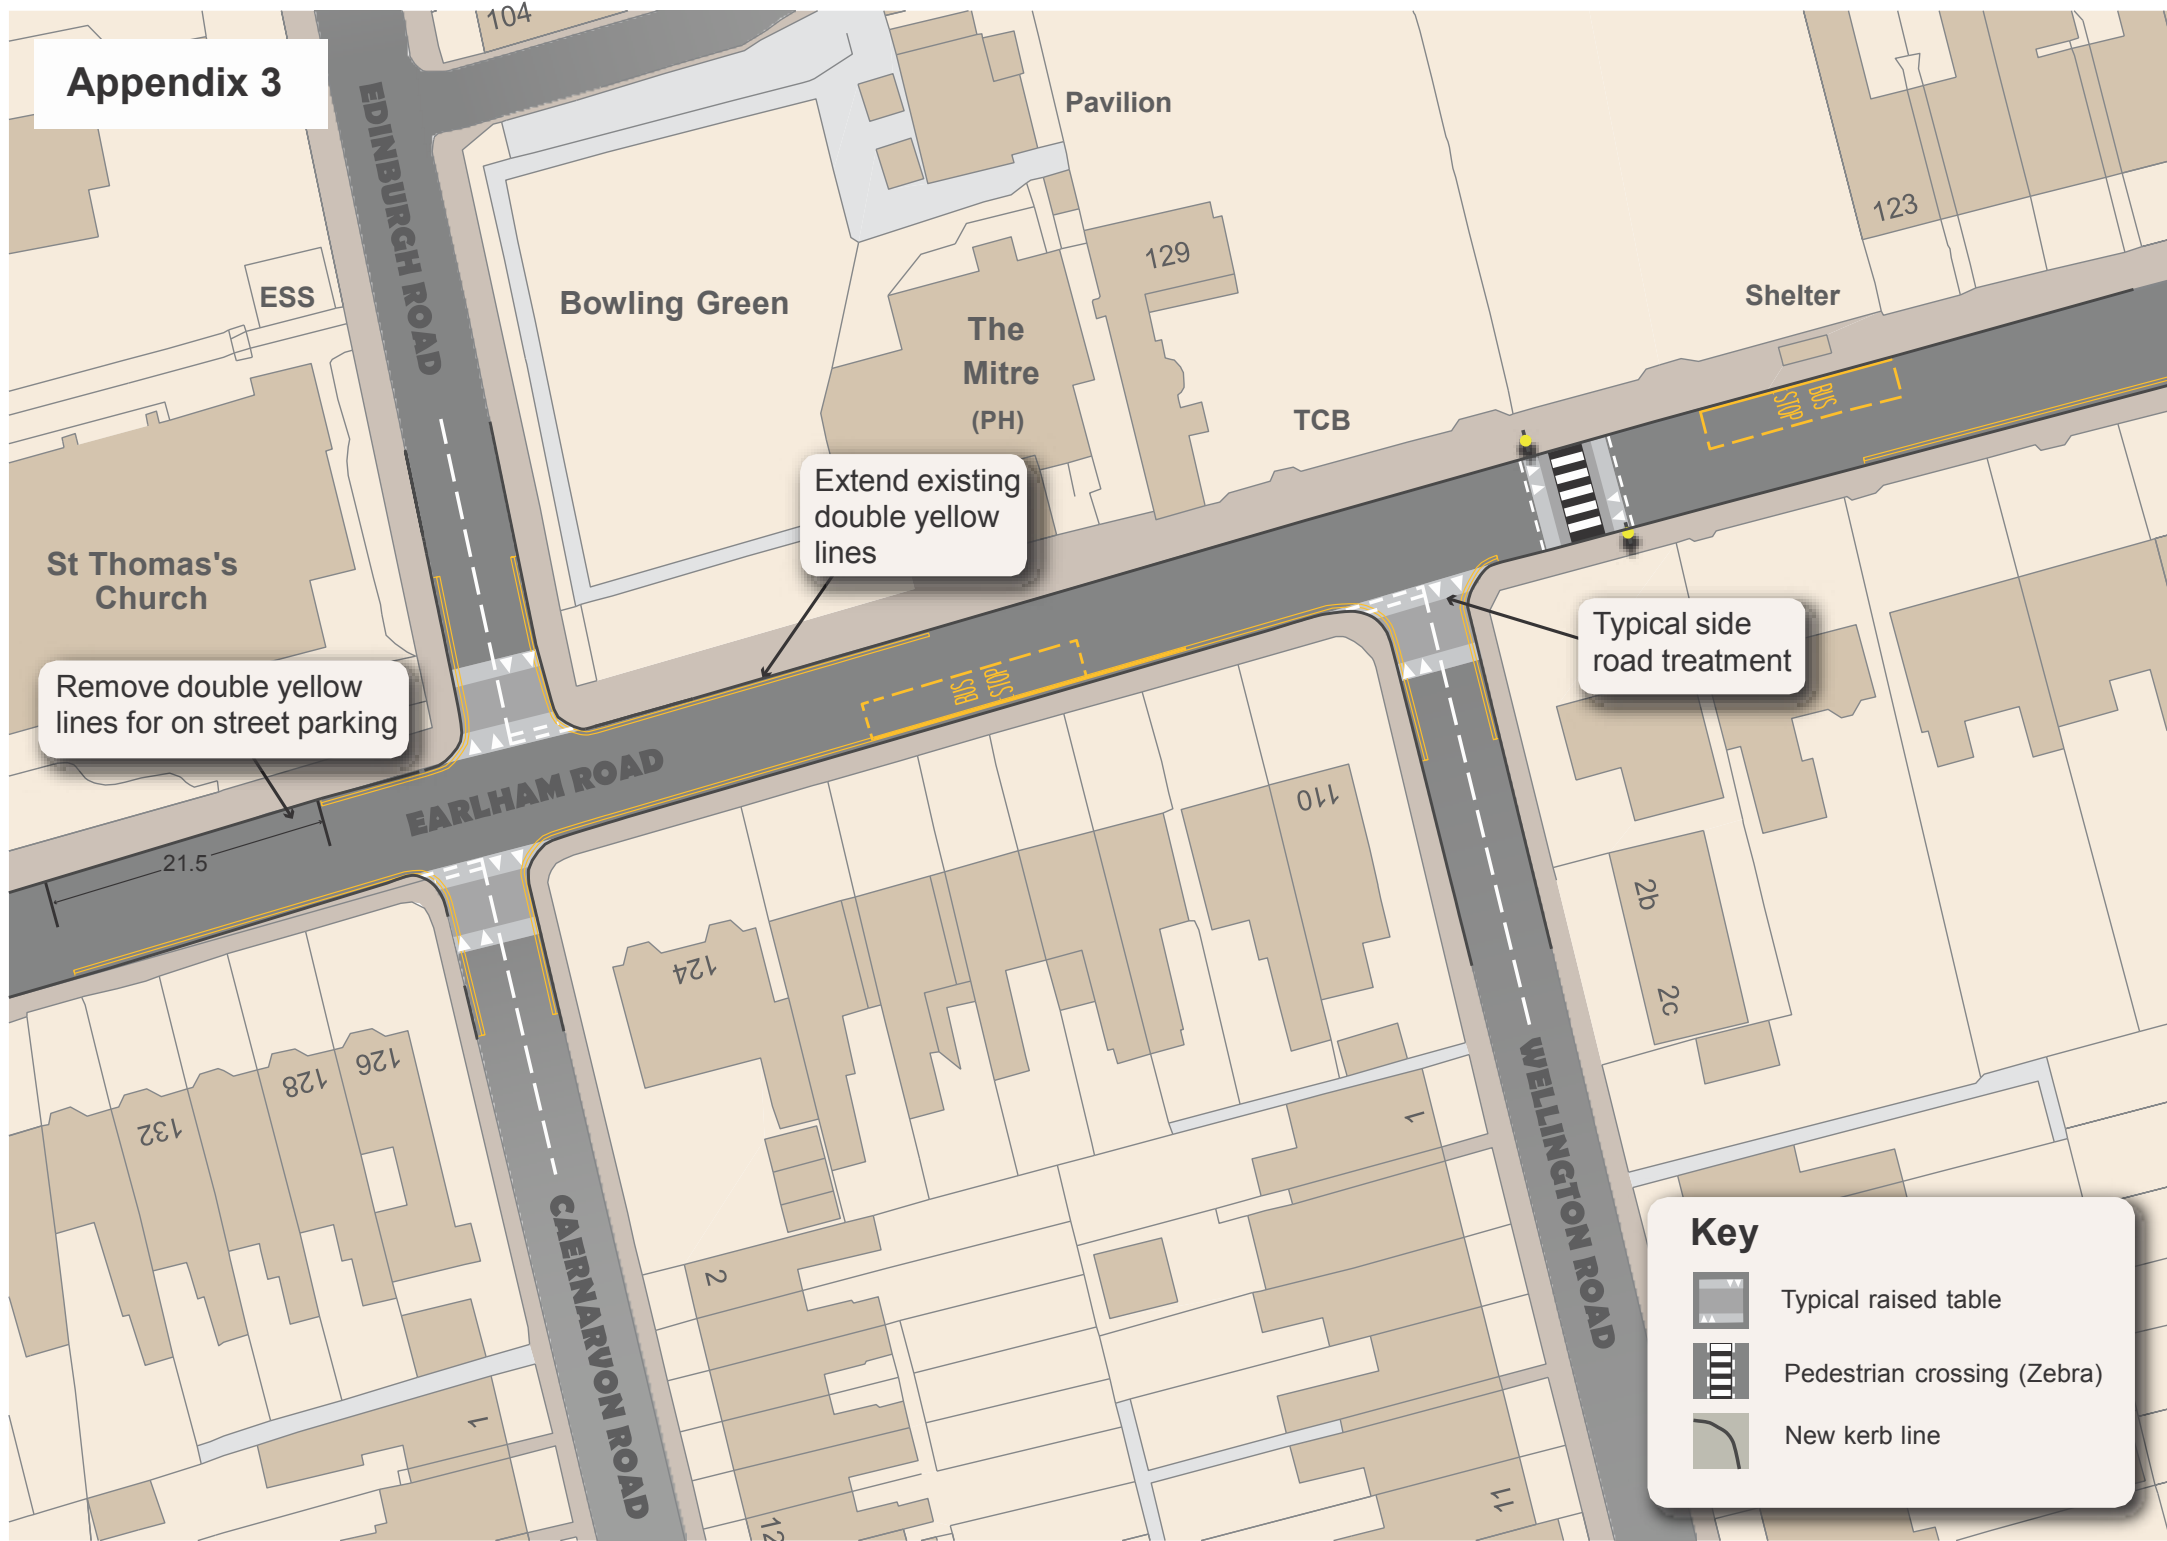




Extend existing double yellow lines

Remove double yellow lines for on street parking

Typical side road treatment

Key

-  Typical raised table
-  Pedestrian crossing (Zebra)
-  New kerb line

21.5