



**NORWICH**  
City Council

### Planning applications committee

**Date:** Thursday, 14 February 2019

**Time:** 09:30

**Venue:** Mancroft room, City Hall, St Peters Street, Norwich, NR2 1NH

#### Committee members:

##### Councillors:

Driver (chair)

Maxwell (vice chair)

Bradford

Button

Henderson

Malik

Peek

Raby

Ryan

Sands (M)

Stutely

Trevor

Wright

#### For further information please contact:

Committee officer: Jackie Rodger

t: (01603) 212033

e: [jackierodger@norwich.gov.uk](mailto:jackierodger@norwich.gov.uk)

Democratic services

City Hall

Norwich

NR2 1NH

[www.norwich.gov.uk](http://www.norwich.gov.uk)

#### Information for members of the public

Members of the public and the media have the right to attend meetings of full council, the cabinet and committees except where confidential information or exempt information is likely to be disclosed, and the meeting is therefore held in private.

For information about attending or speaking at meetings, please contact the committee officer above or refer to the council's website




If you would like this agenda in an alternative format, such as a larger or smaller font, audio or Braille, or in a different language, please contact the committee officer above.

## Agenda

	<b>Page nos</b>
<b>4(i) Application no 18/01205/F and 18/01206.L – Former Bethel Hospital, Bethel Street - plans</b>	<b>3 - 6</b>

Attached are the plans for item 4 (I) Application no 18/01205/F and 18/01206.L – Former Bethel Hospital, Bethel Street

Date of publication: **Wednesday, 06 February 2019**

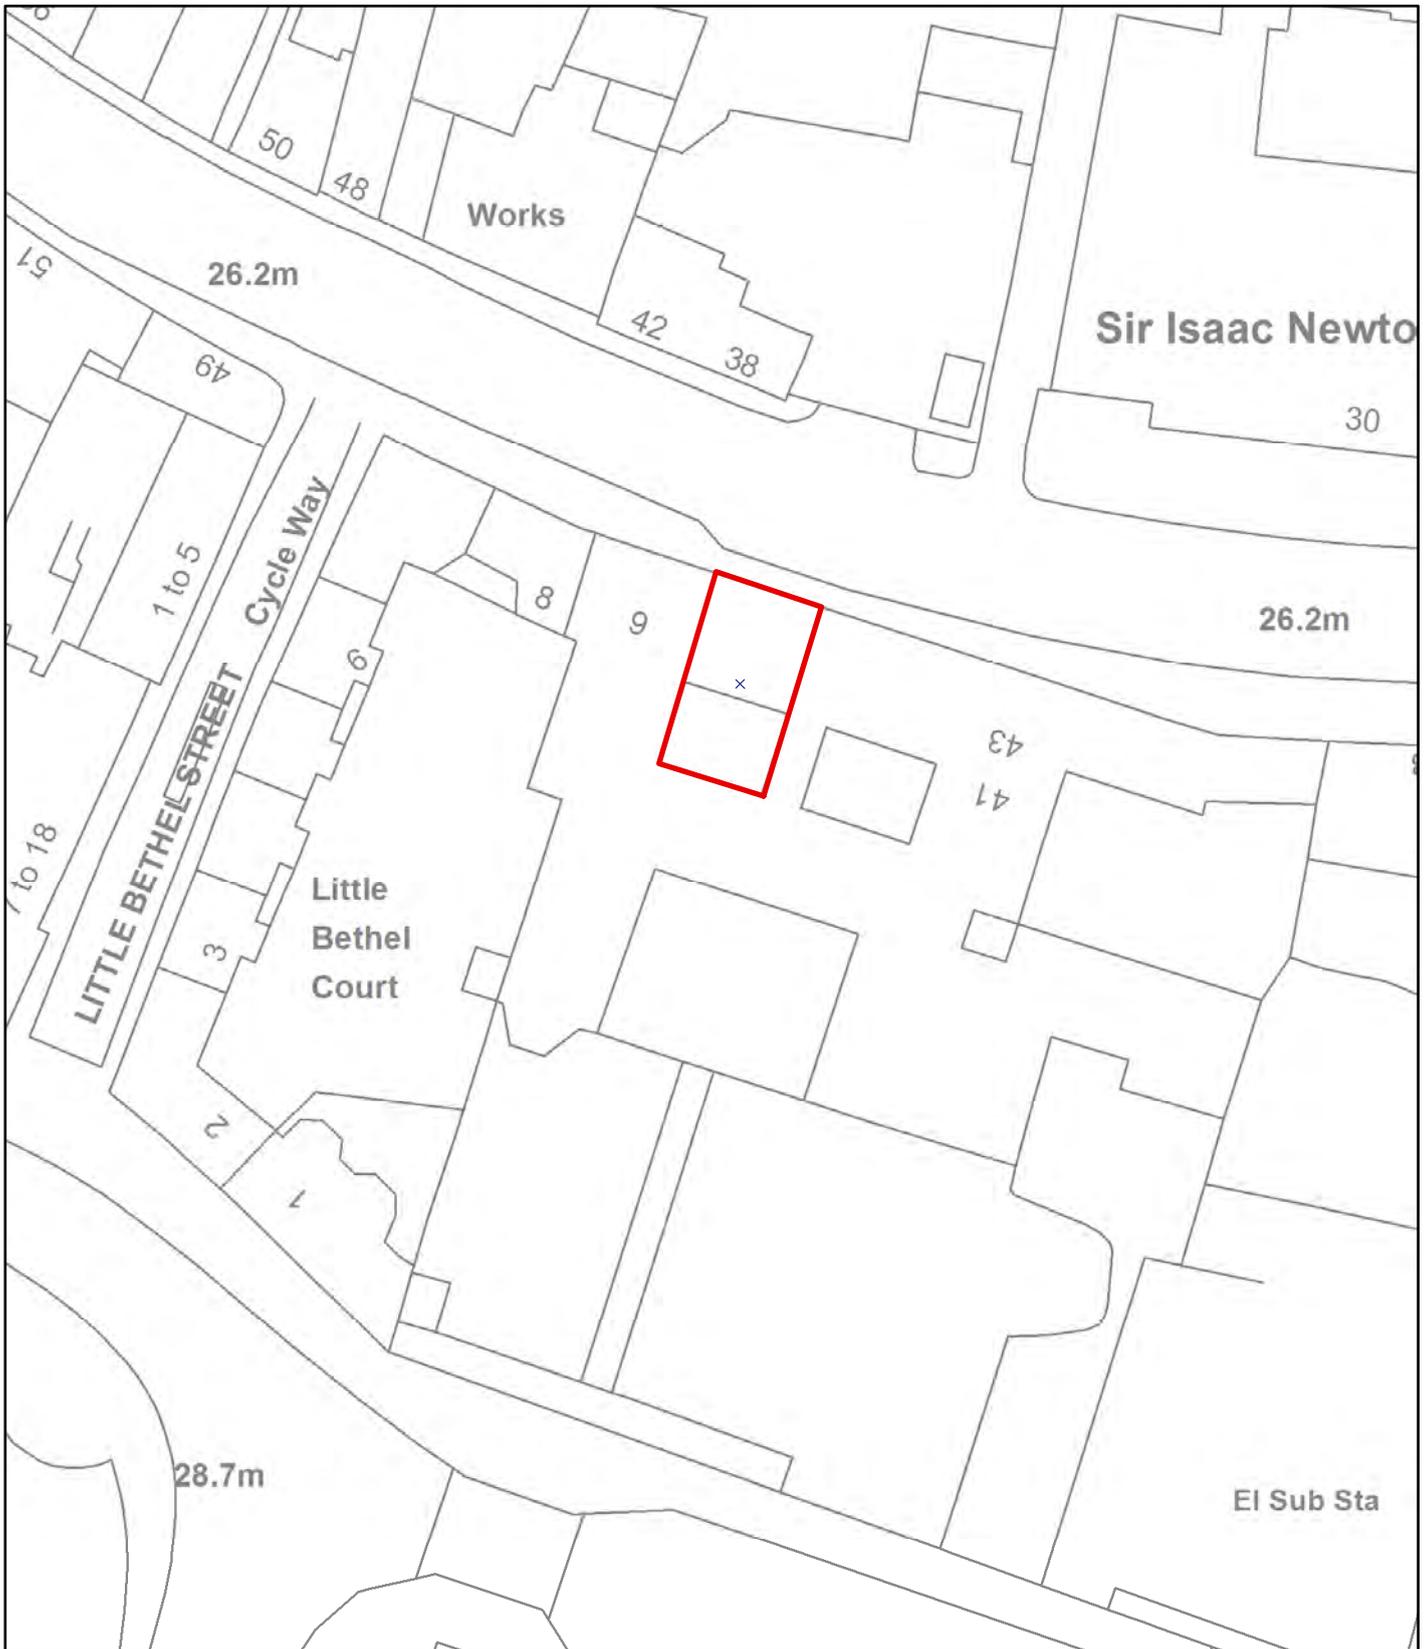

© Crown Copyright and database right 2019. Ordnance Survey 100019747.

Planning Application No 18/01205/F and 18/01206/L  
Bethel Hospital


Site Address

Scale 1:500



**NORWICH**  
City Council

PLANNING SERVICES

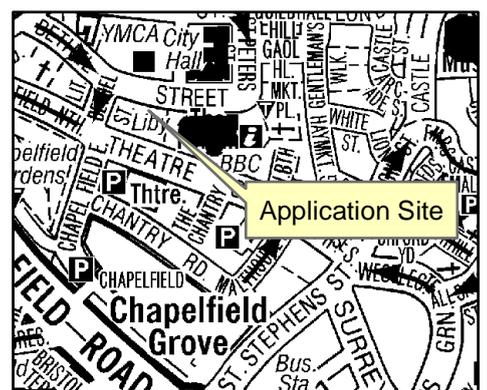




Ground Floor Plan





Courtyard South Elevation 1 - 1

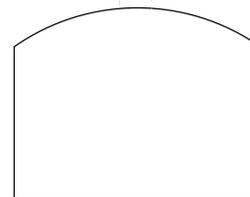

proposed works

- proposed works approved under 4/2002/0349/F but not implemented
- proposed works

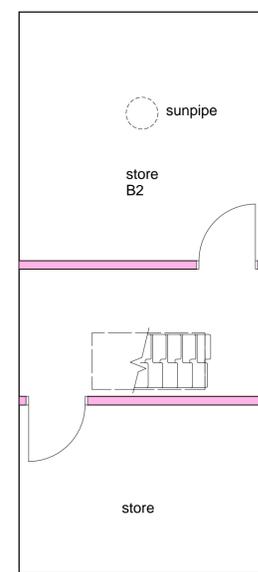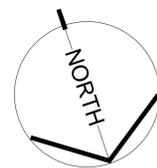

Basement Floor Plan



No	Date	Revision
A	29.11.18	Basement access revised

**DENIS TUTTLE**  
ARCHITECTURE

6 Mill Hill Road  
Norwich, NR2 3DP  
tel / fax 01603 666140  
e: dtuttle@btinternet.com

Client **R Gawn**  
Job **45 Bethel Street**  
Title **Proposed ground floor plan, south internal elevation**  
Date **30.07.18** Scale **1:50 @ A1**  
Job No **6223** Dwg No **03 A**

© This drawing remains the copyright of Denis Tuttle Architecture Ltd. All Rights Reserved

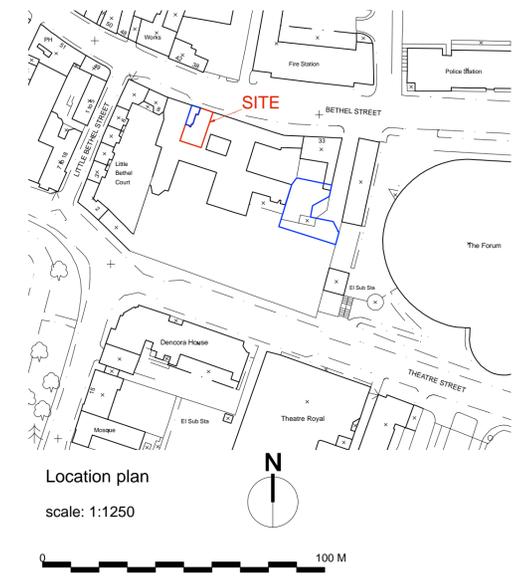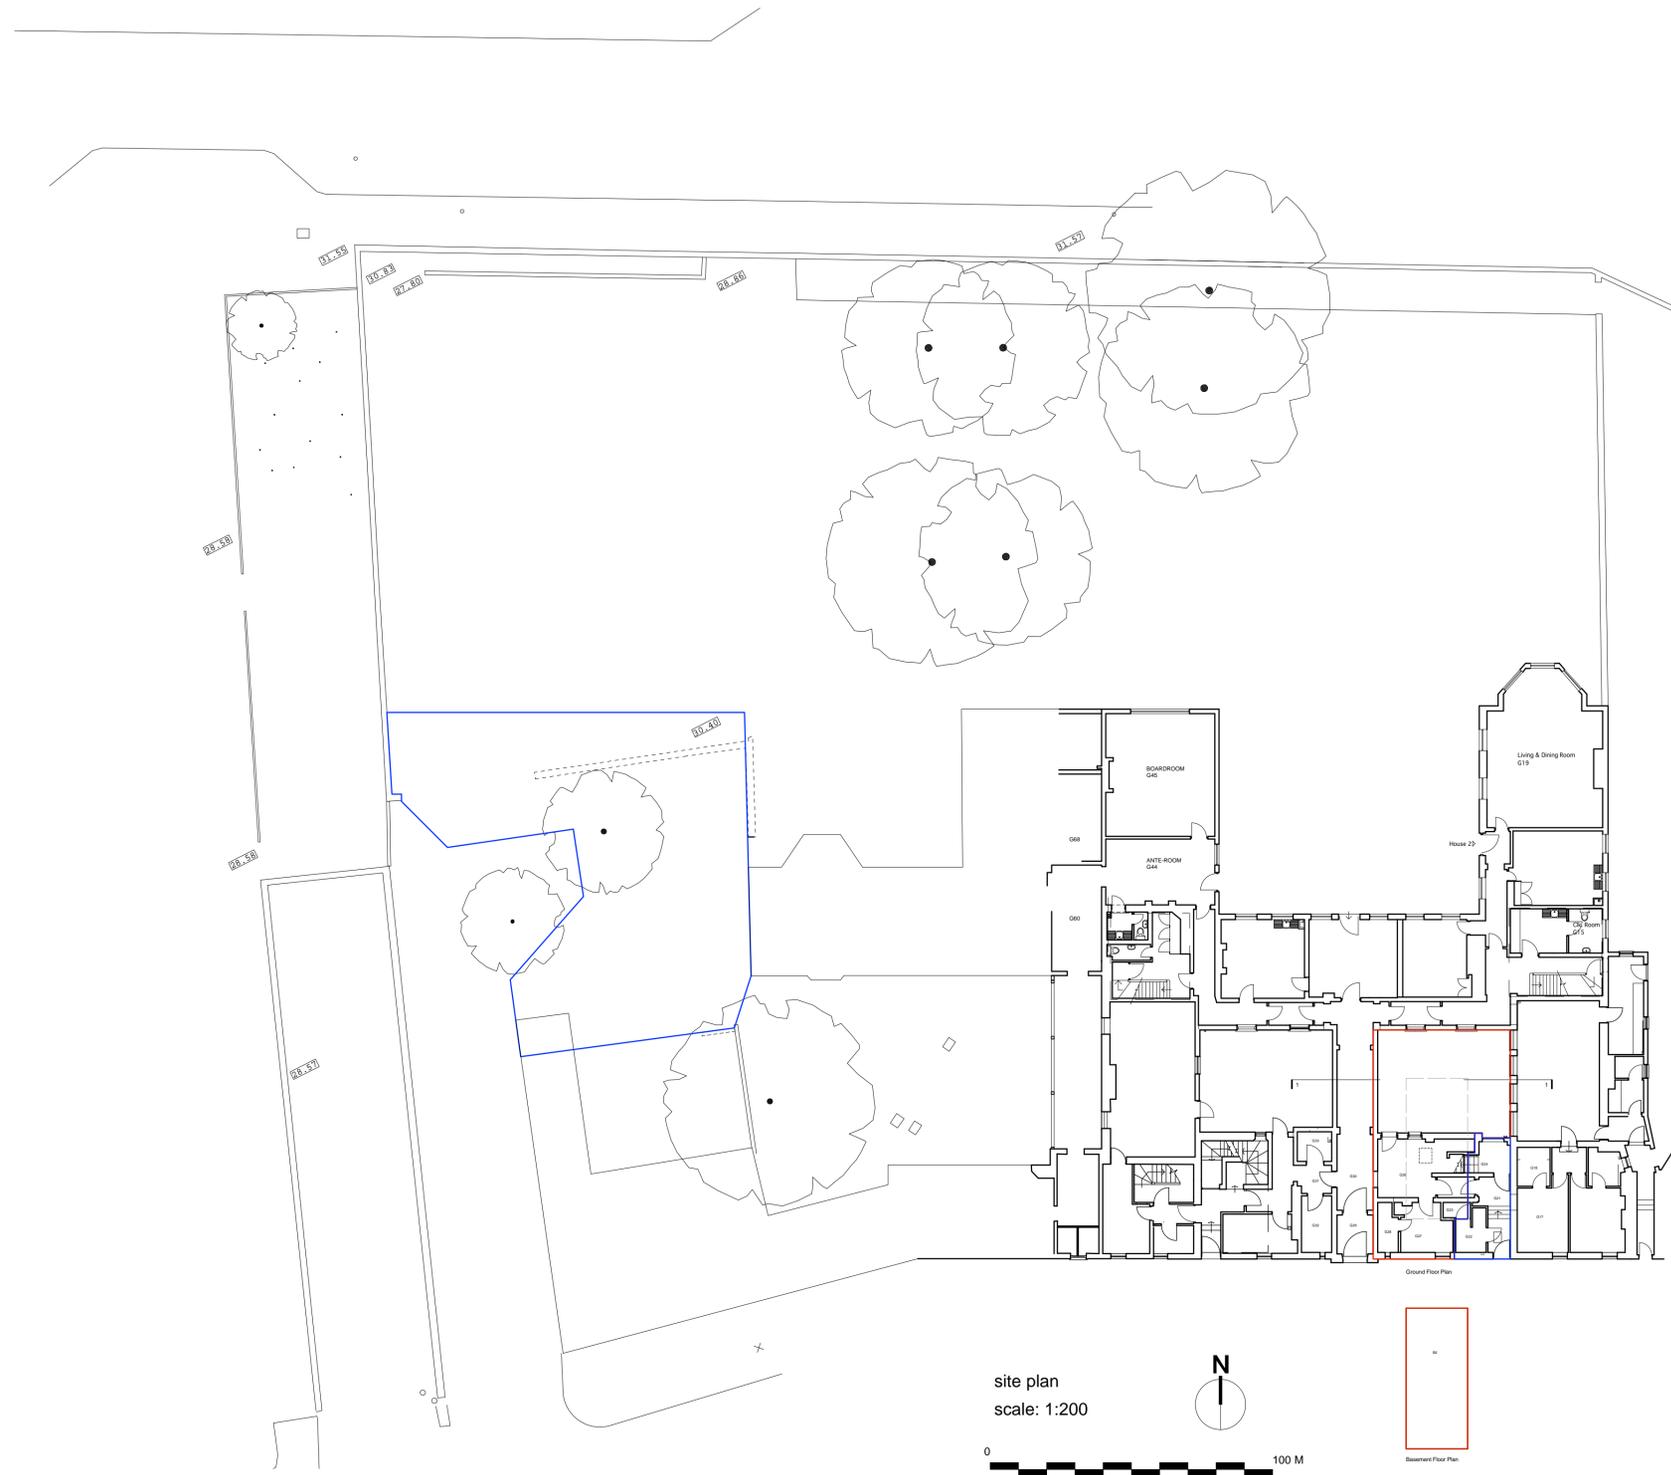

A 29.11.18 Bin & bike stores omitted

No	Date	Revision

**DENIS TUTTLE**  
ARCHITECTURE

6 Mill Hill Road  
Norwich, NR2 3DP  
tel / fax 01603 666140  
e: dtuttle@btinternet.com

Client Mr R Gawn

Job 45 Bethel Street

Title Site & location plans

Date 30.07.18 Scale 1:200, 1:1250 @ A1

Job No 6233 Dwg No 01 A

© This drawing remains the copyright of  
Denis Tuttle Architecture Ltd. All Rights Reserved

