


LEGEND

- Extent of existing 7am-7pm Bus Lane
- Proposed extension to existing Bus Lane with Bus Gate

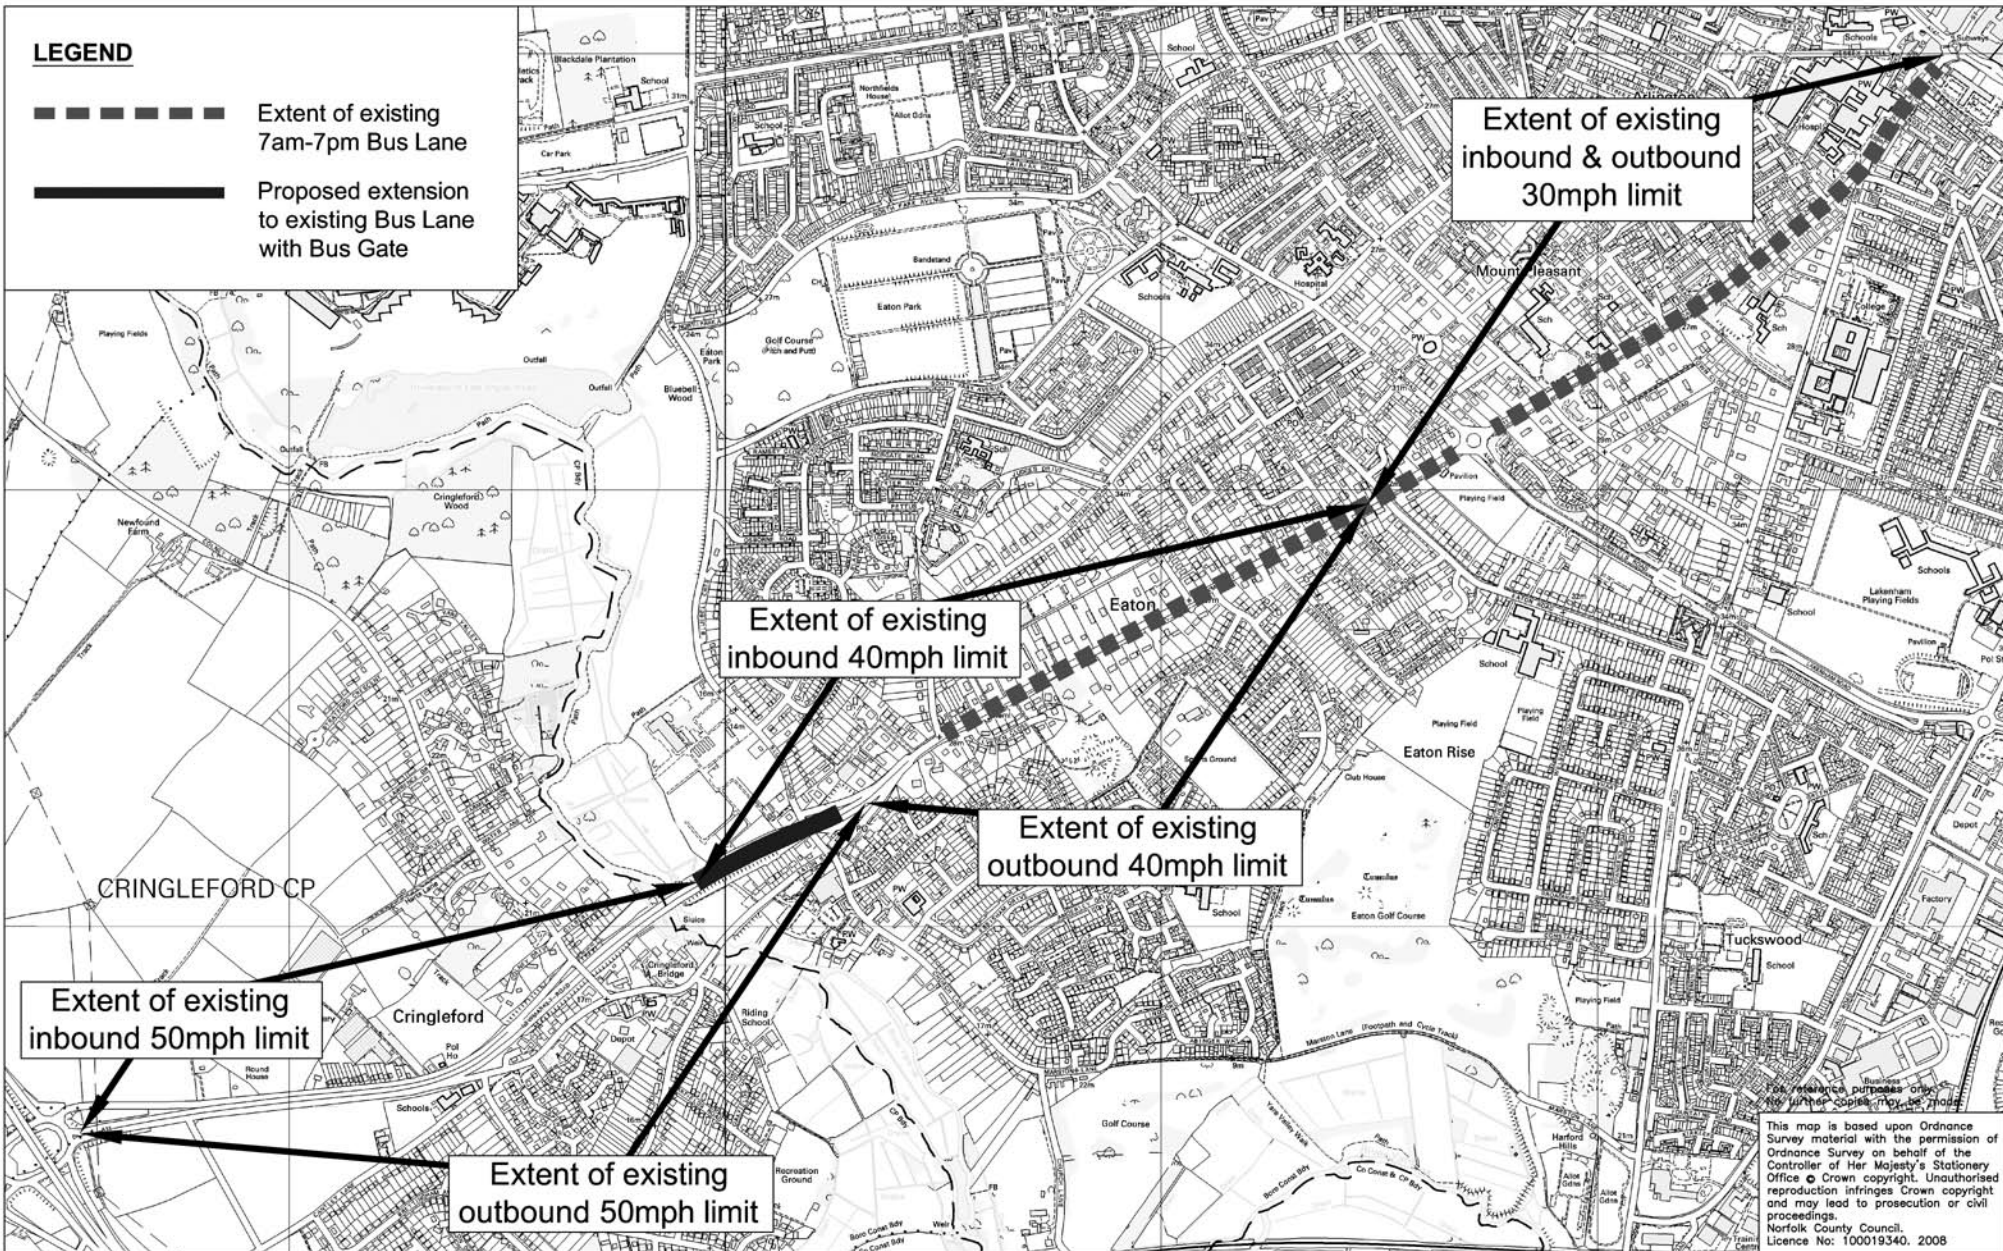

DRAWING TITLE

A11 Norwich - Newmarket Road Bus Lane
Preliminary Design - Option 2

REV.	DESCRIPTION	CHECKED	DATE

INIT.	DATE	DRAWING No.
OS	-	PA1003-GP-22
DESIGNED BY	DATE	PROJECT TITLE
SN	12/08	Newmarket Road Bus Lane
DRAWN BY	DATE	SCALE
SN	12/08	NTS
CHECKED BY	DATE	FILE No.
MAK	12/08	PA1003