


SITE PLAN

1400633F

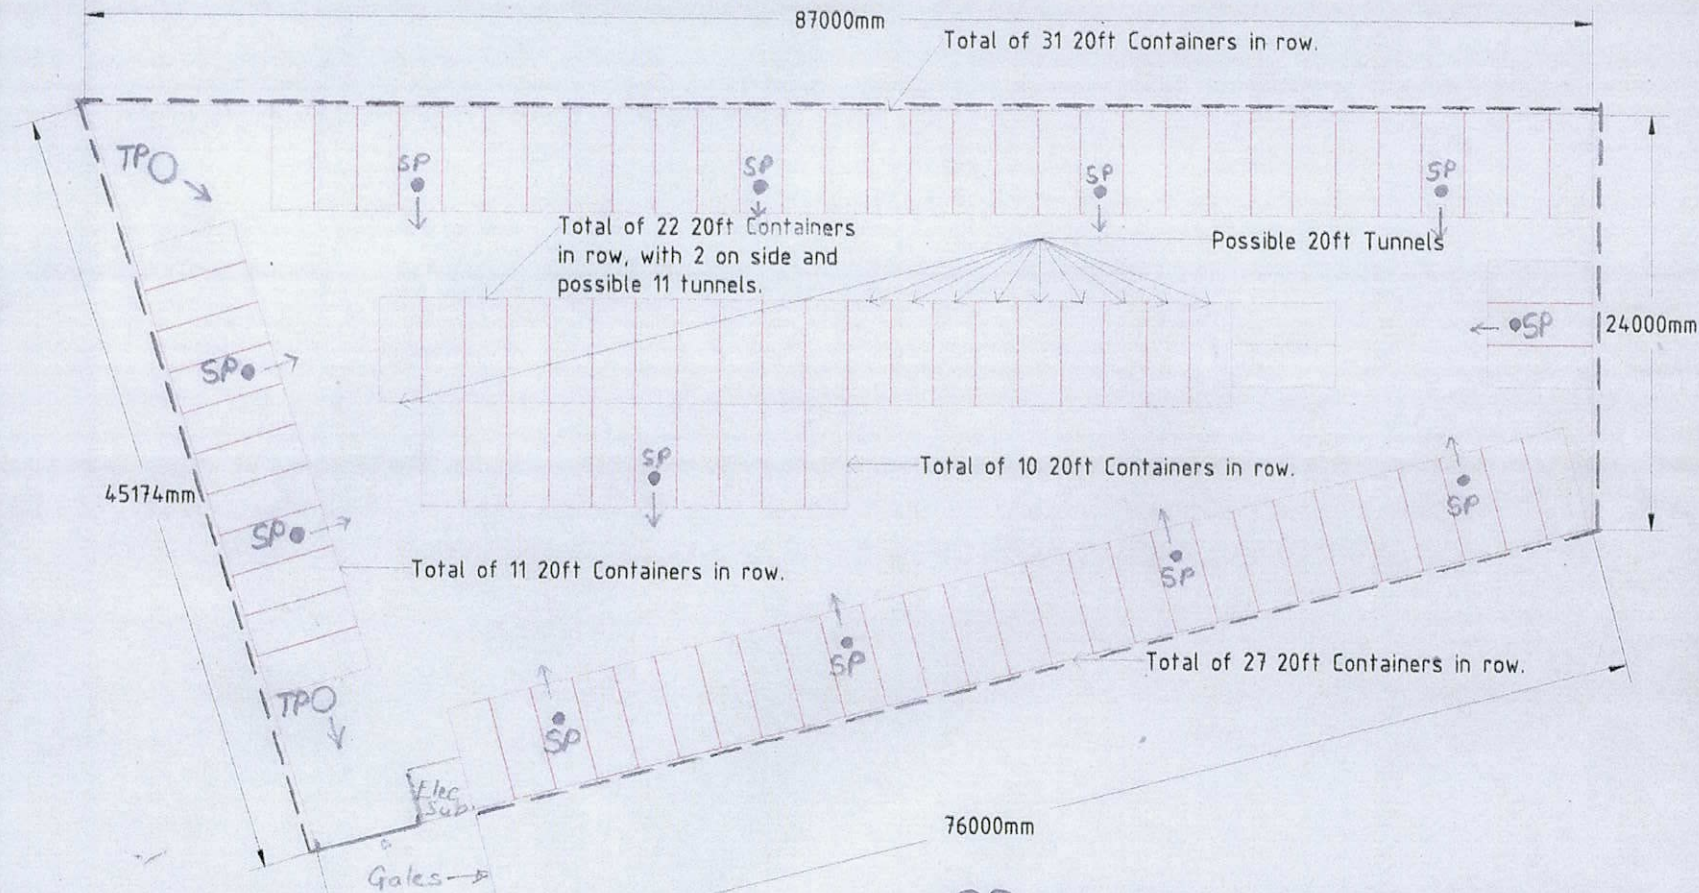

Some aspects of the site perimeter are assumed (i.e. right angles at bottom left and top right), actual variation could affect the number of containers the site can hold.

Minimum width for a drivable route around the site is 5m (approx. 16ft) to allow for 2 way traffic.

Total containers in this layout are:
104x 20ft Units
(w/11x Tunnels)



No.	Revised/Issue	Date

Mr Box Ltd.
1st Floor Unit 1
Orion Court
Ipswich
IP6 0LW

Site Map for Ben SC

SITE
LAYOUT

Site Map Ben SC

02.06.2014

Not to scale

01

- 1 JUL 2014
Planning Services

- SP SHORT POLE SUPPORTING LIGHT AND CAMERA
- TP TALL POLE SUPPORTING LIGHT AND CAMERA
- PALISADE FENCE