


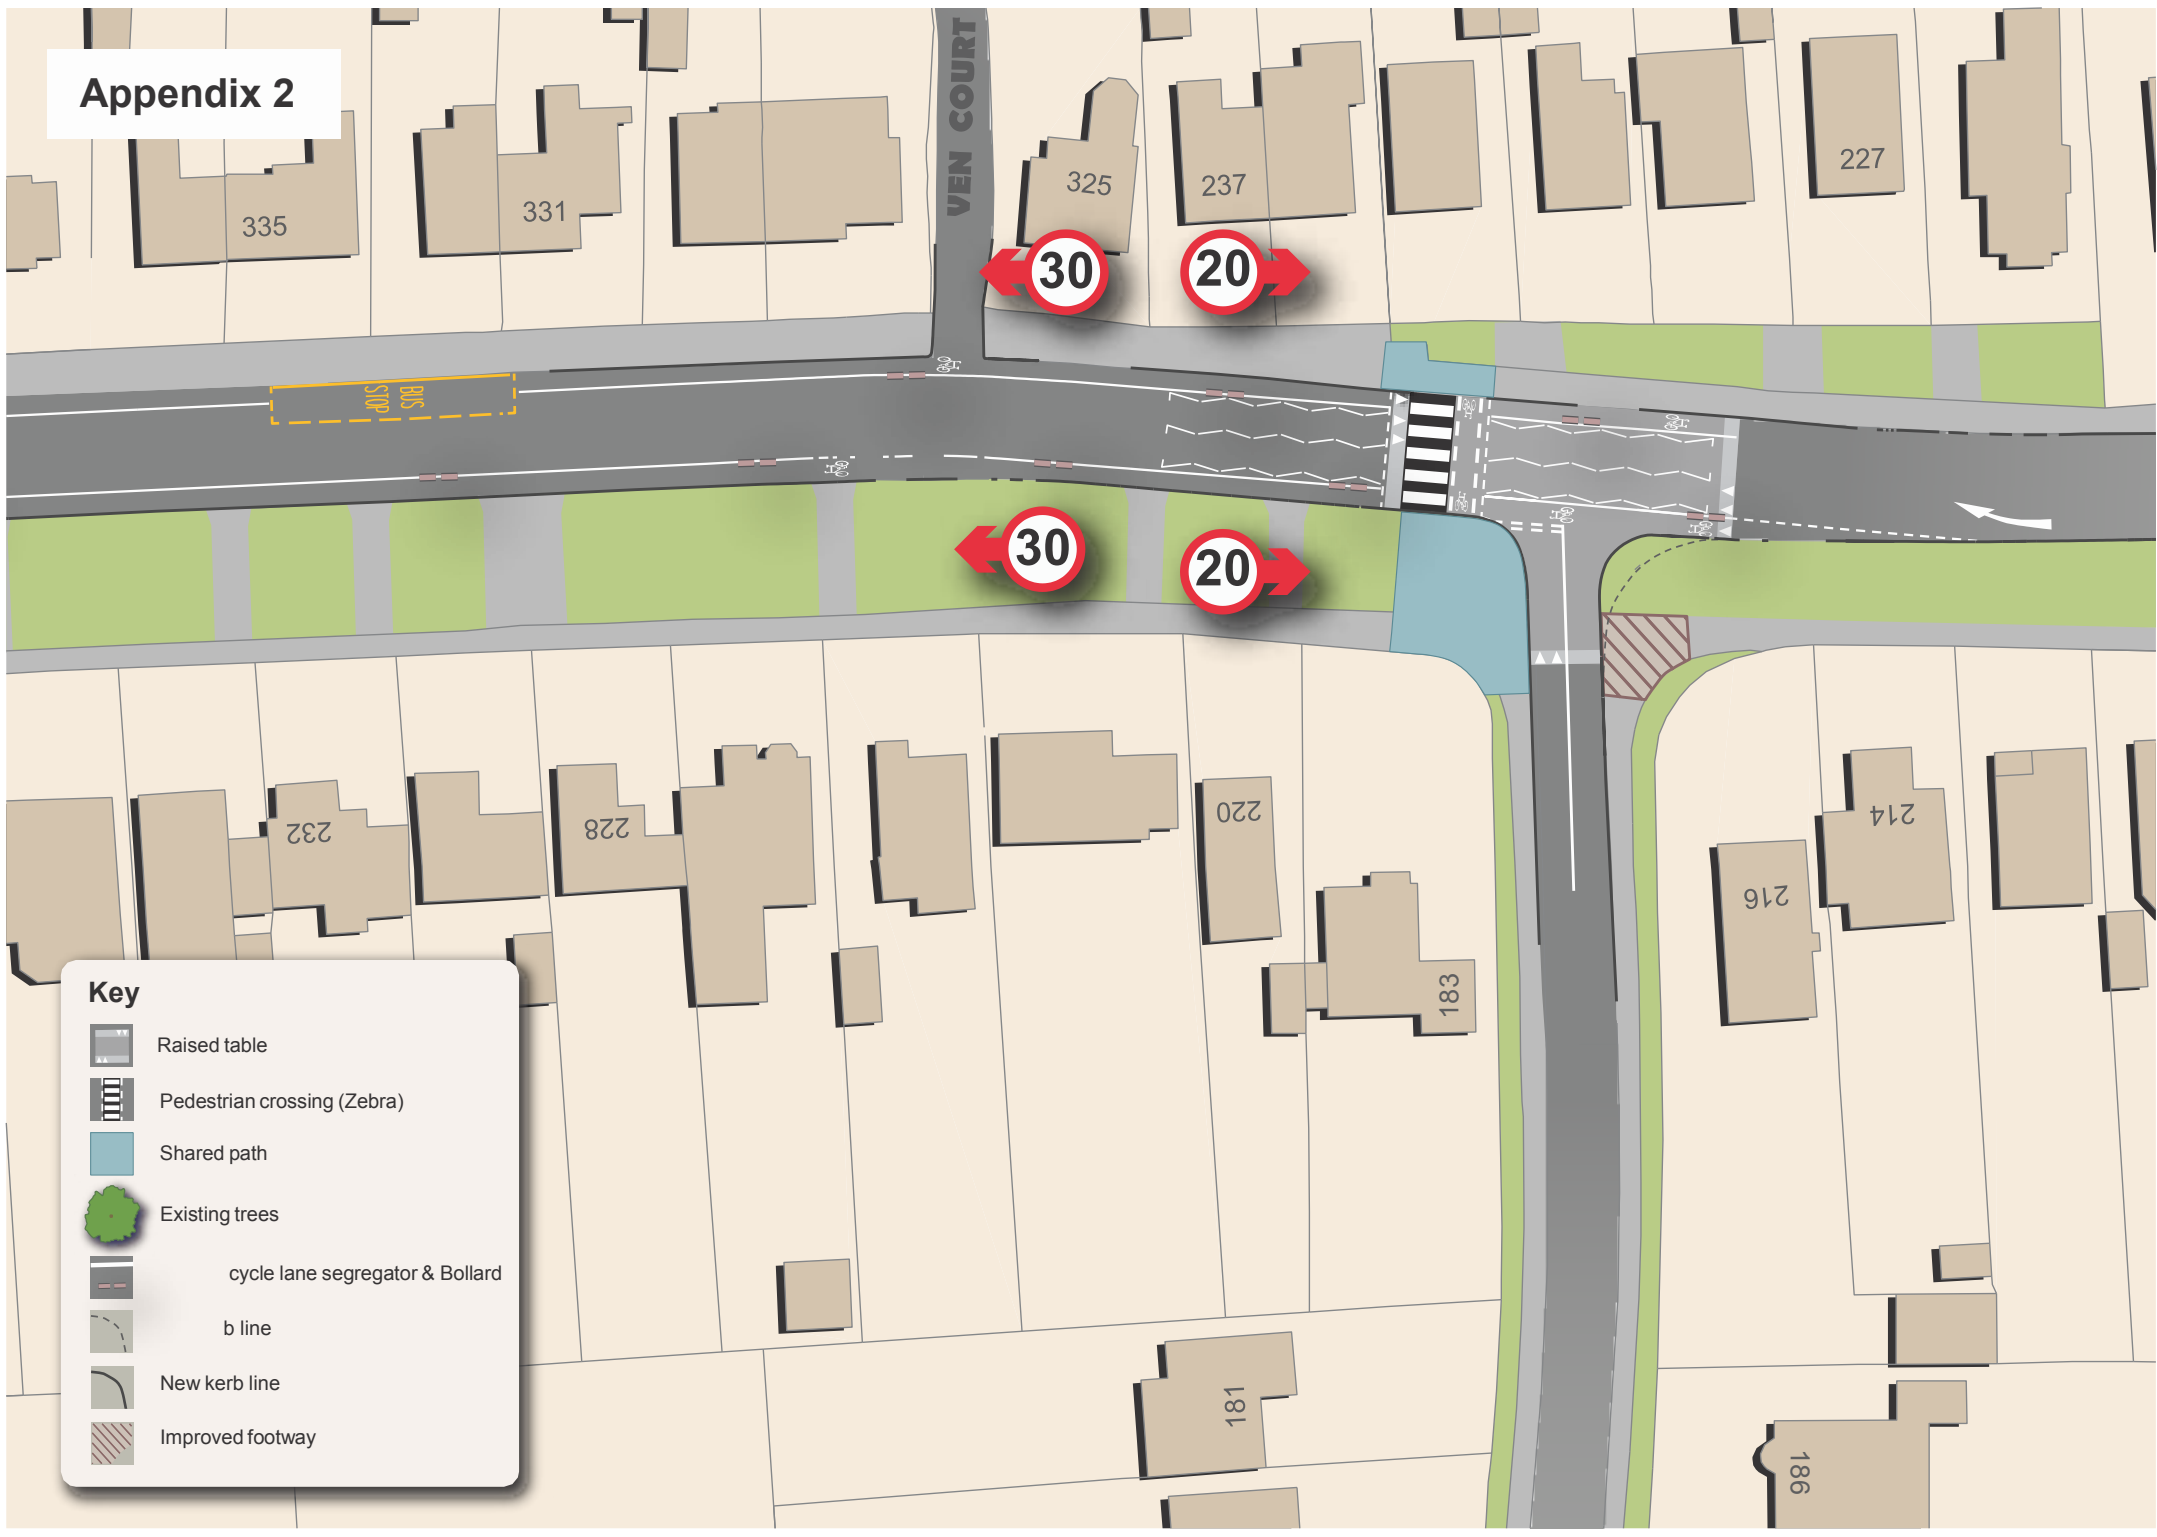


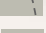




Appendix 2



Key

-  Raised table
-  Pedestrian crossing (Zebra)
-  Shared path
-  Existing trees
-  cycle lane segregator & Bollard
-  b line
-  New kerb line
-  Improved footway