


Elevation C \_1/200 (A3)

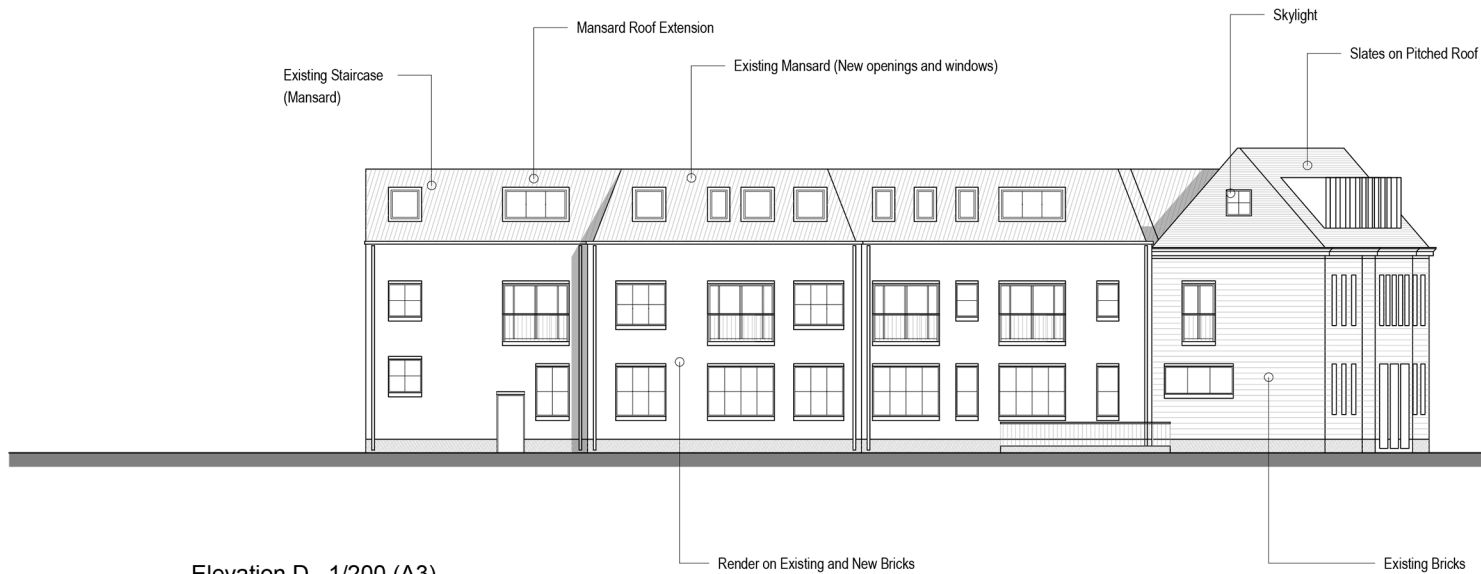

Elevation D \_1/200 (A3)

PROJECT TITLE  
Aldwych House  
PROJECT NUMBER  
FOR001-0306

DRAWING TITLE  
Elevations 2

DRAWING NUMBER  
108 REV.  
F

SCALE  
1/200 (A3)

DATE  
JULY 2014

DRAWN BY  
J. S. LEE