

This drawing & all information shown is the property of architect & shall not be copied whole, or in part, or used for any other purpose without written permission of the company.



EXISTING REAR ELEVATION

ALL DIMENSIONS TO BE CHECKED ON SITE. DO NOT SCALE FROM THIS DRAWING  
EXCEPT FOR THE PURPOSES OF LOCAL AUTHORITY PLANNING.

28 SEP 2010

Post Room



ripon house  
suite 7  
35 station lane  
hornchurch  
essex rm12 6jl  
tel.: 01708 477899  
fax: 0709 223 4930  
e : office@architectltd.uk  
web : www.architectltd.uk

Client  
Mr T Eastgate

Job Title  
Ivory House  
All Saints Green  
Norwich NR1 3NB

Drawing Title  
Rear Elevation  
as existing

Scale  
1:100  
Date  
12.08

Sheet size  
A3  
Dwn. by  
GE

Drg. No.  
08-0044-X28

REV No.	DATE	DESCRIPTION	DRN.	NOTES
1				
2				
3				
4				
5				
6				
7				
8				

This drawing & all information shown is the property of architect & shall not be copied whole, or in part, or used for any other purpose without written permission of the company.



PROPOSED REAR ELEVATION

Organisational Development

28 SEP 2010

Post Room

ALL DIMENSIONS TO BE CHECKED ON SITE. DO NOT SCALE FROM THIS DRAWING  
EXCEPT FOR THE PURPOSES OF LOCAL AUTHORITY PLANNING.



ripon house  
suite 7  
35 station lane  
homchurch  
essex rm12 6jl

tel.: 01709 477899  
fax: 0709 223 4930  
e: office@architect.ltd.uk  
web: www.architect.ltd.uk



Client  
Mr T. Eastgate

Job Title  
Ivory House  
All Saints Green  
Norwich NR1 3NB

Drawing Title  
Rear Elevation  
as Proposed

Scale  
1:100

Sheet size  
A3

Date  
Mar 09


Drn. by  
GE

Drg. No.  
08-0044-PL47

Rev.  
D

REV No.	DATE	DESCRIPTION
D	Sept 09	Accommodation numbers amended

This drawing & all information shown is the property of © architect & shall not be copied whole, or in part, or used for any other purpose without written permission of the company.

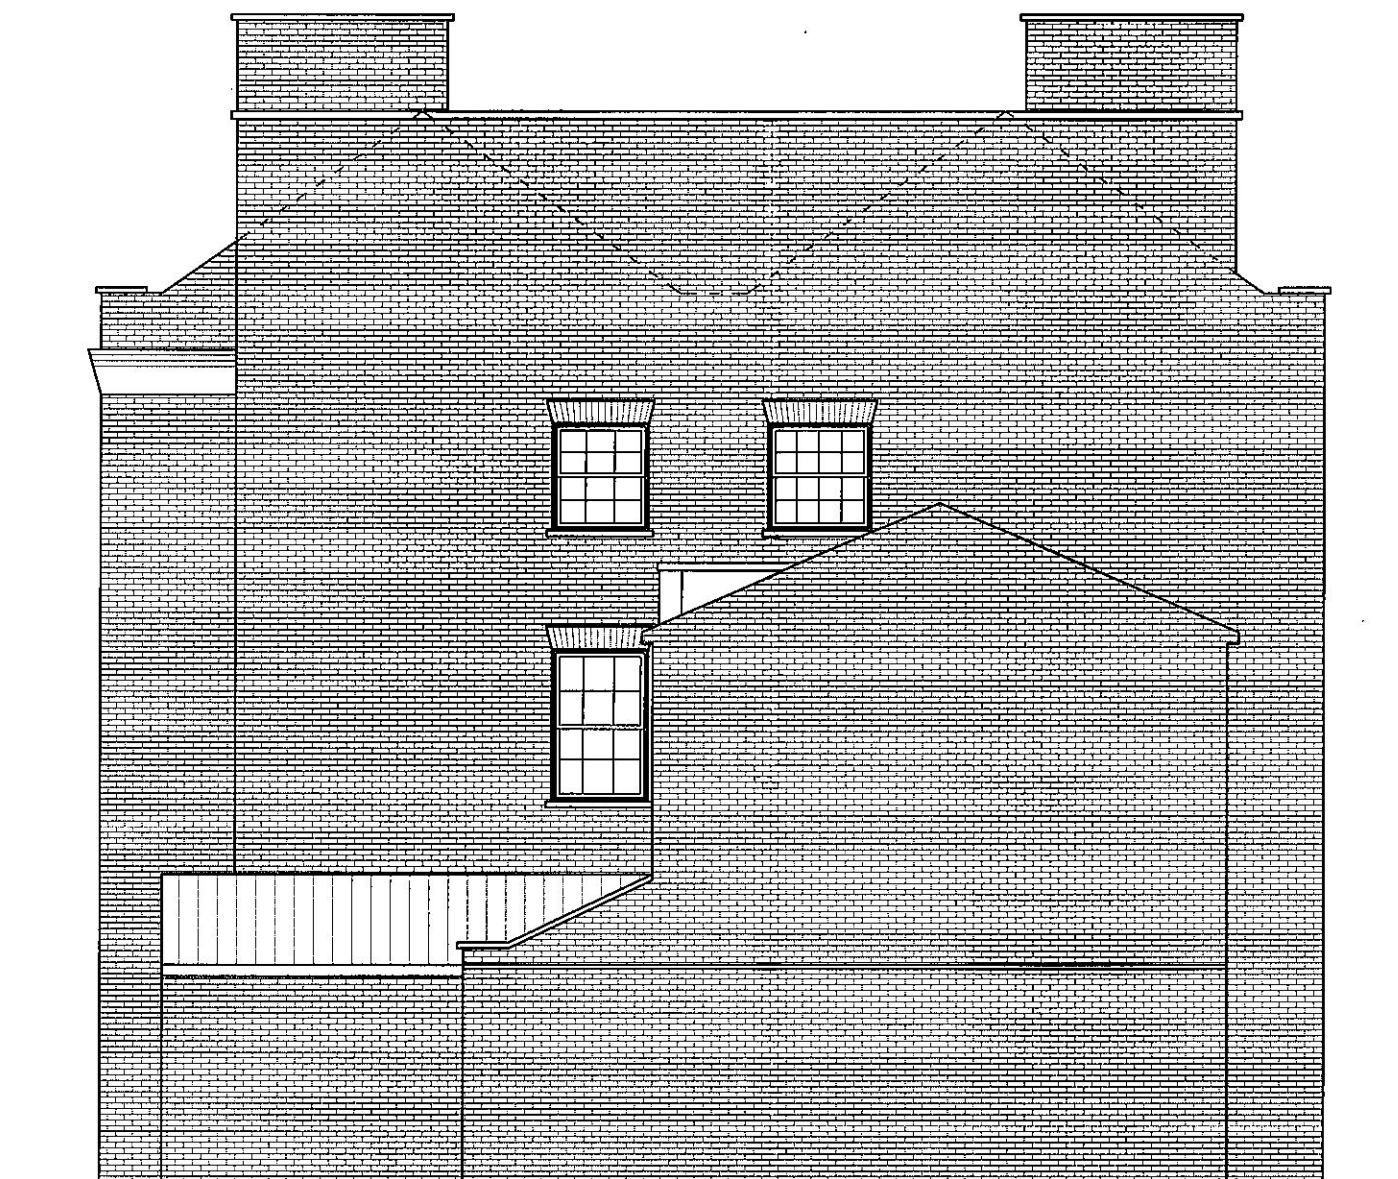

EXISTING FLANK ELEVATION

ALL DIMENSIONS TO BE CHECKED ON SITE. DO NOT SCALE FROM THIS DRAWING  
EXCEPT FOR THE PURPOSES OF LOCAL AUTHORITY PLANNING.

Organisational Development

28 SEP 2010

Post Room



ripon house  
suite 7  
35 station lane  
hornchurch  
essex rm12 6jl  
tel: 01708 477899  
fax: 0709 223 4930  
e: office@architect.ltd.uk  
web: www.architect.ltd.uk



Client

Mr T Eastgate

Job Title

Ivory House  
All Saints Green  
Norwich NR1 3NB

Drawing Title

Flank Elevation  
as existing

Scale  
1:100

Date  
12.08

Sheet size  
A3

Drn. by  
GE


Drg. No.

08-0044-X29

REV No.	DATE	DESCRIPTION	DRN.	NOTES
---------	------	-------------	------	-------



\* NOTE: New Dormer windows with lead roof

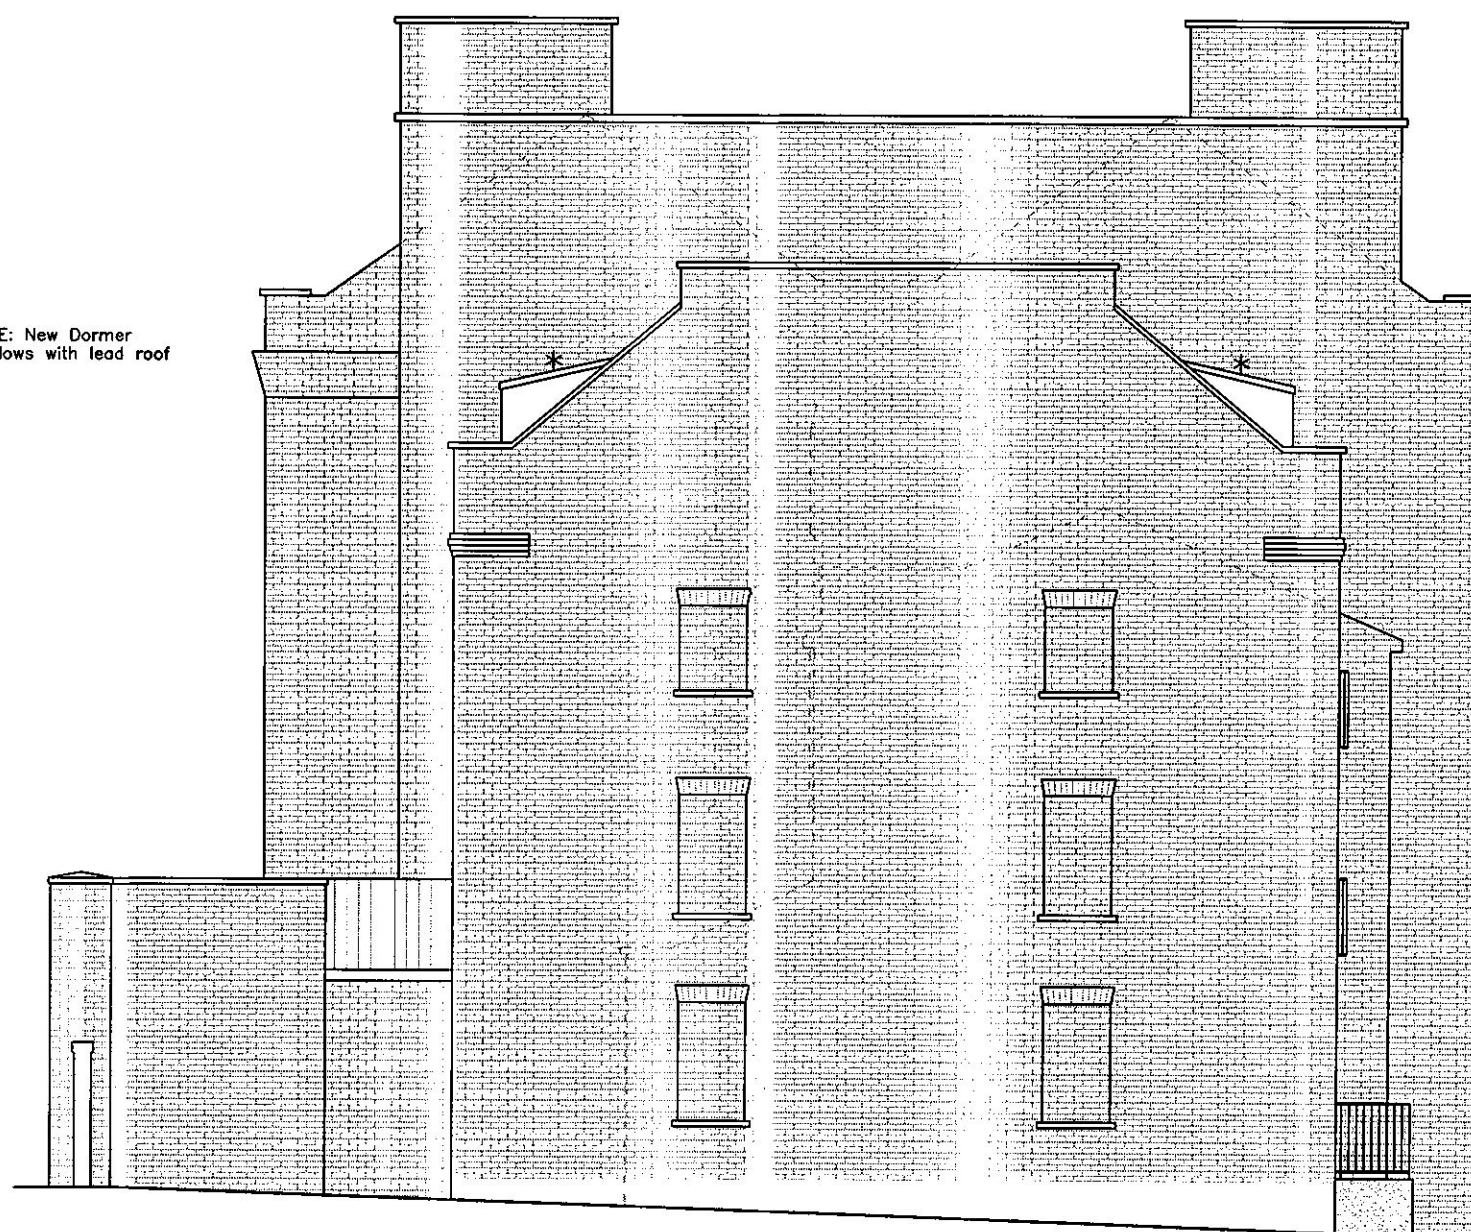

## PROPOSED FLANK ELEVATION

Organisational Development

28 SEP 2010

Post Room

ALL DIMENSIONS TO BE CHECKED ON SITE. DO NOT SCALE FROM THIS DRAWING EXCEPT FOR THE PURPOSES OF LOCAL AUTHORITY PLANNING.



ripon house  
suite 7  
35 station lane  
homchurch  
essex rm12 6jl

tel: 01708 477899  
fax: 0709 223 1930  
e: office@architect.ltd.uk  
web: www.architect.ltd.uk



Client  
Mr T. Eastgate

Job Title  
Ivory House  
All Saints Green  
Norwich NR1 3NB

Drawing Title  
Flank Elevation  
as Proposed

Scale  
1:100

Date  
Mar 09

Drg. No.  
08-0044-PL48

Sheet size  
A3

Drn. by  
GE

Rev.  
D

D Sept 09 Accommodation numbers amended

REV No.	DATE	DESCRIPTION
1		
2		
3		
4		
5		
6		
7		
8		