

Notes

1. Do not scale from this drawing.
2. All levels in mAOD unless otherwise noted.
3. All dimensions given in millimetres unless otherwise noted.
4. To be read in conjunction with other scheme plans.
5. All dimensions & levels should be checked on site.
6. Any drawing errors or discrepancies should be brought to the attention of Mott MacDonald at the address shown in the title block.

Key to symbols

Proposed 3m wide maintenance route

Reference drawings

Rev	Date	Drawn	Description	Chk'd	App'd
P1	2008/14	KS	First Issue	AH	GK




1st Floor, 68-75 Thorpe Road
Norwich, Norfolk NR2 1NH
United Kingdom
T +44 (0)1603 229760
F +44 (0)1603 619365
W www.mottmac.com

Client
Norwich City Council
City Hall
St. Peter's Street
Norwich, NR2 1NH

Title
**Bowthorpe Three Score
Lagoon Maintenance Access Strategy**

Designed	HH	H Husband's	Eng check	AH	A Howes
Drawn	KS	K Syrett	Coordination	AH	A Howes
Dwg check	HH	H Husband's	Approved	GK	G Kelly
Scale at A1	1:2000	Status	PRE	Rev	P1

Drawing Number
MMD-301739-C-DR-00-PRE-600

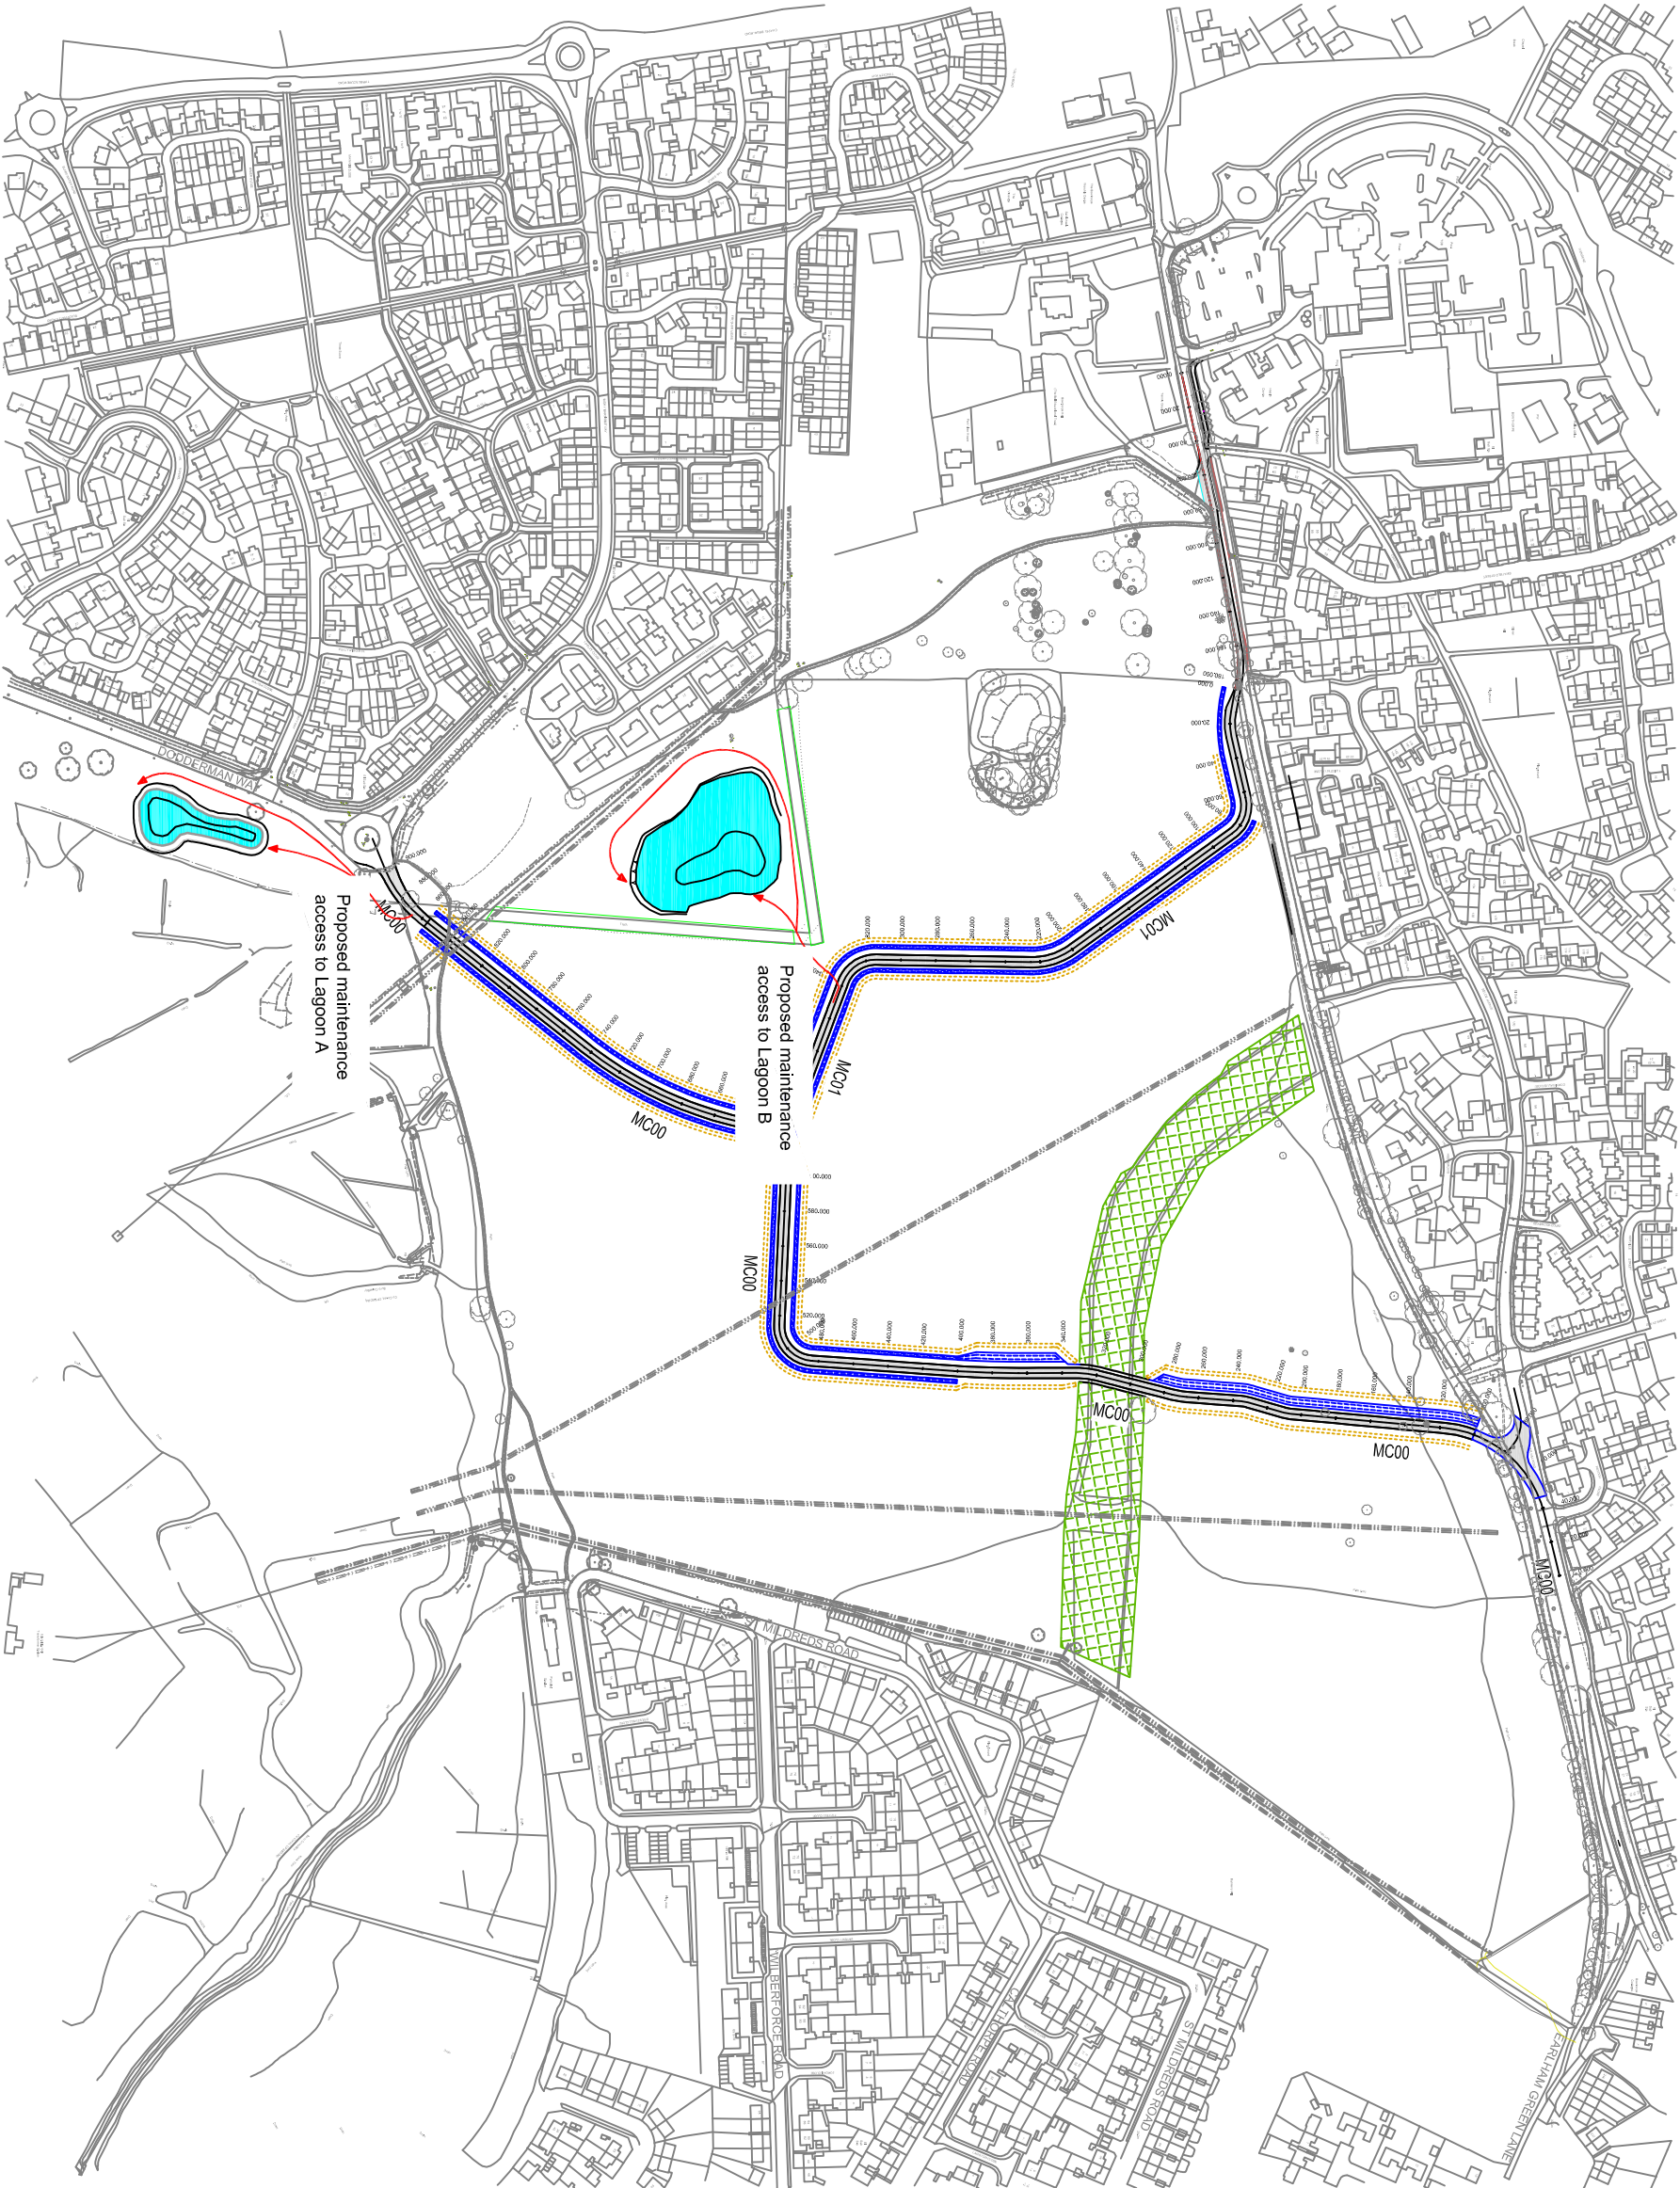

© Mott MacDonald

This document should not be relied on or used in circumstances other than those for which it was originally prepared and for which Mott MacDonald was commissioned. Mott MacDonald accepts no responsibility for this document to any other party other than the person to whom it was commissioned.
P:\New\301739-C-DR-00-PRE-600 Maintenance Routes.dwg Aug 20, 2014 - 3:58PM hu81384