


## Appendix 2- Map of proposed changes to Barnard Road

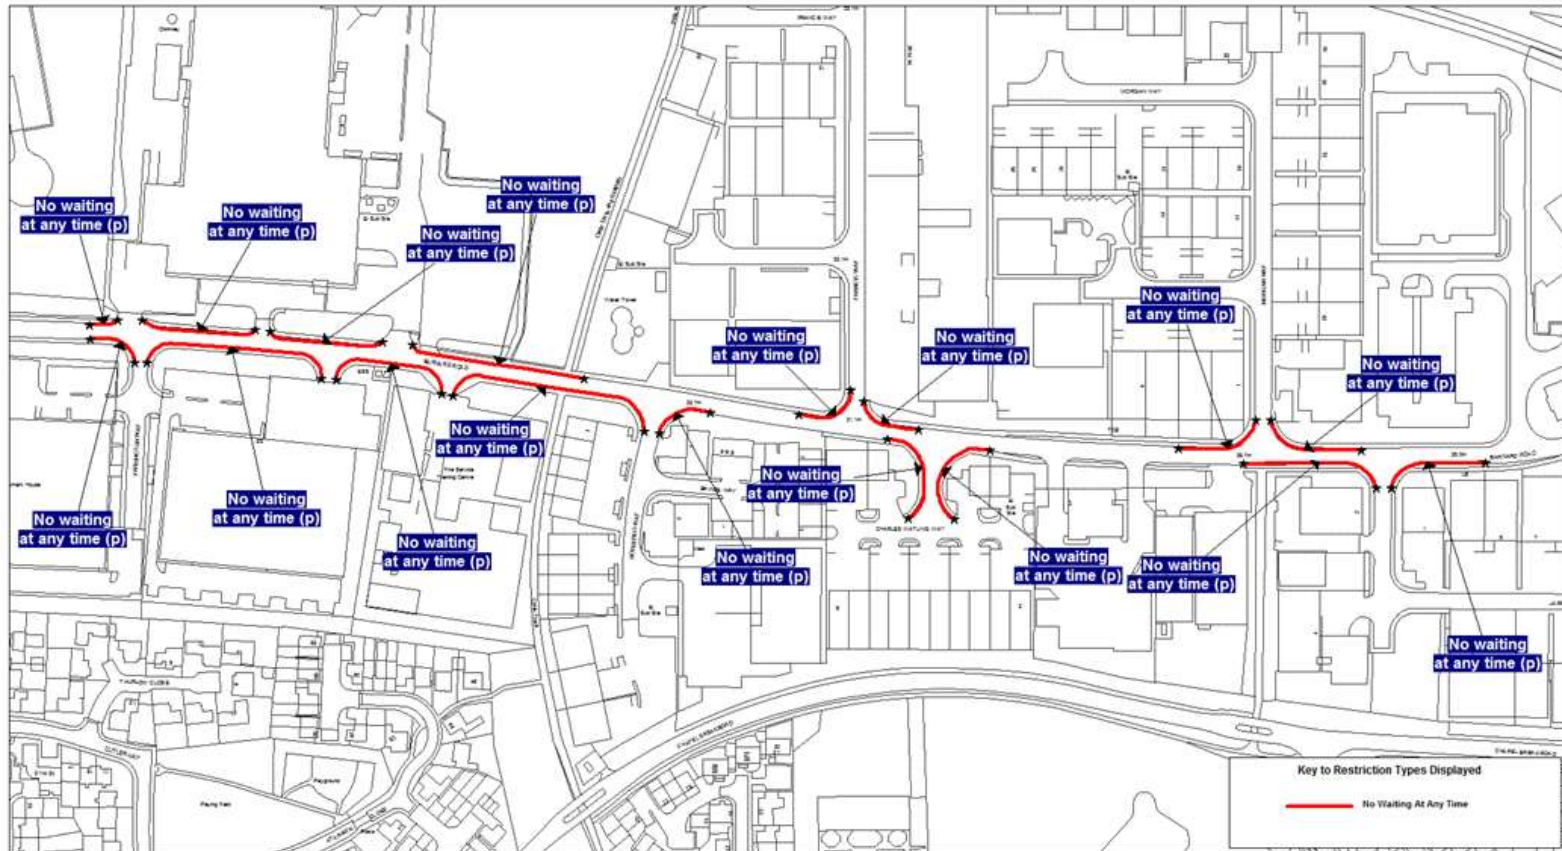


c Crown copyright. All rights reserved  
Licence No. 2015

Annual Waiting Restrictions 2016 - Bowthorpe employment area



SCALE	1 : 2500
DATE	04/01/2016
DRAWING No.	PL/TR/3329/753
DRAWN BY	JG

### Appendix 3 - Map of proposed changes to Carrow Hill

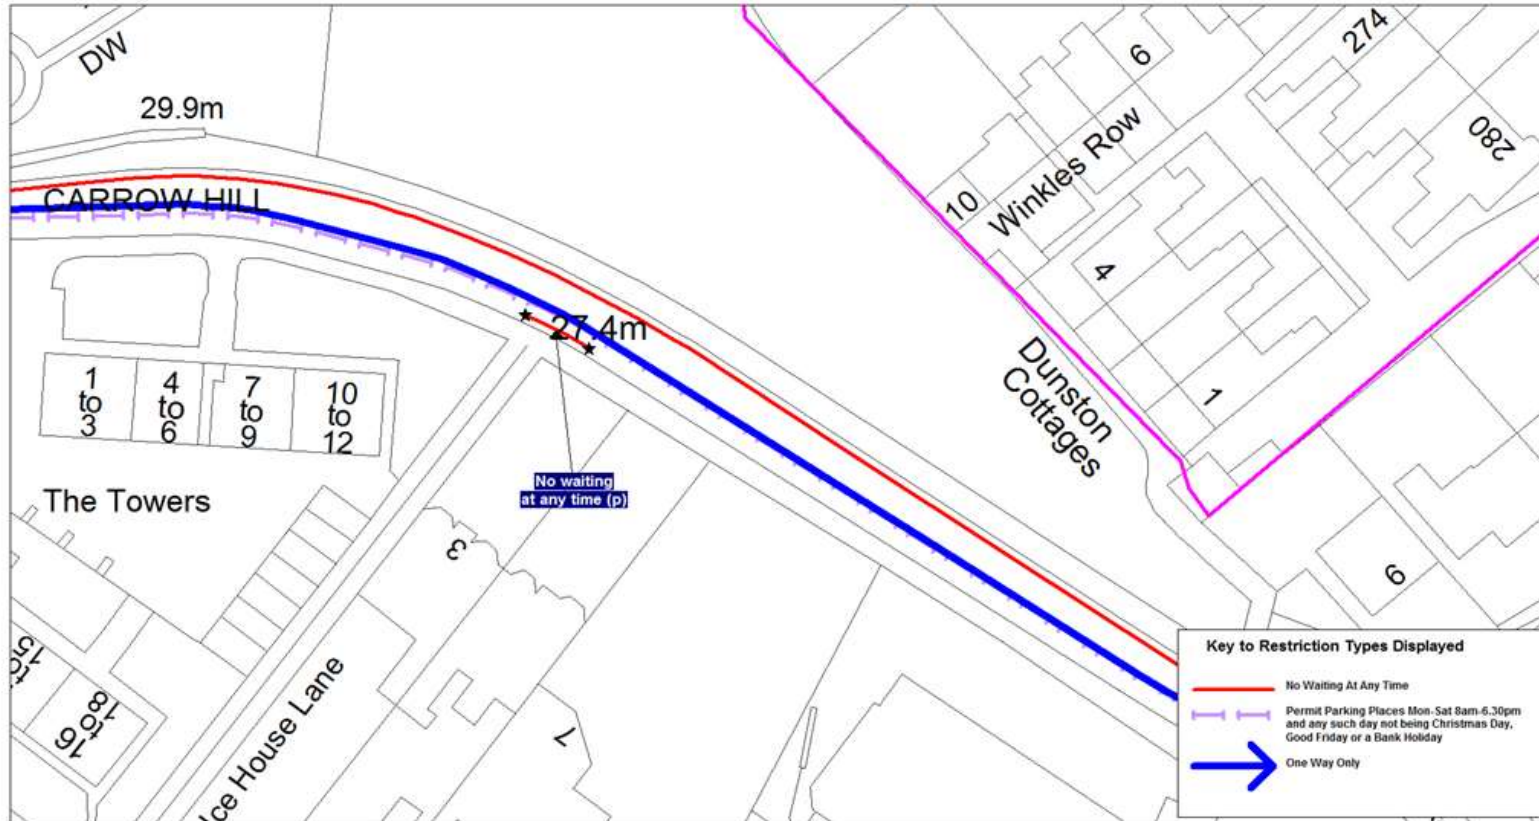

Key to Restriction Types Displayed	
	No Waiting At Any Time
	Permit Parking Places Mon-Sat 8am-6.30pm and any such day not being Christmas Day, Good Friday or a Bank Holiday
	One Way Only




© Crown copyright. All rights reserved  
Licence No. 2015

Annual Waiting Restrictions 2016 - Carrow Hill



SCALE	1 : 500
DATE	18/12/2015
DRAWING No.	PL/TR/3329/754
DRAWN BY	JG

Appendix 4 - Map of proposed changes to Golden Dog Lane

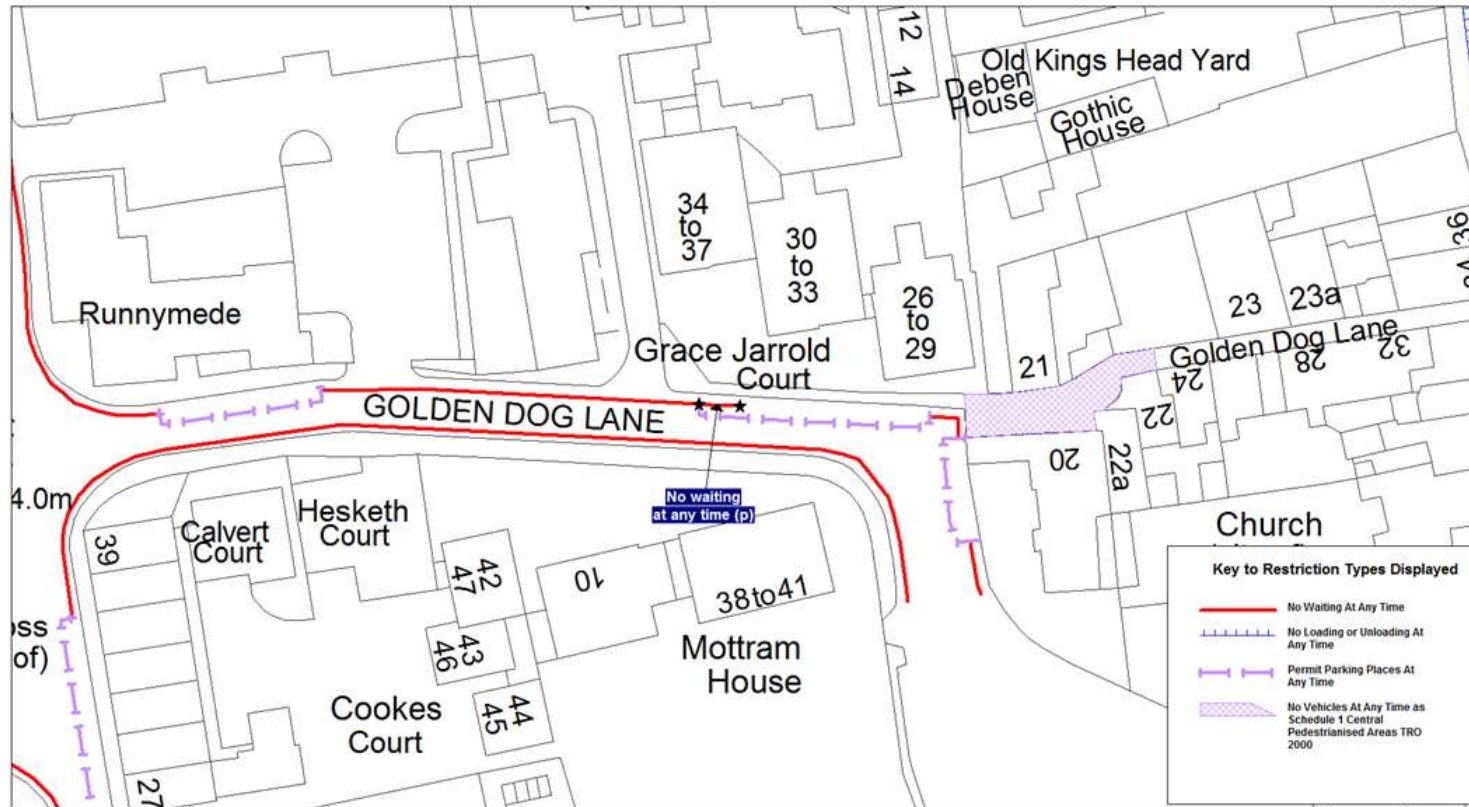


**Key to Restriction Types Displayed**

- No Waiting At Any Time
- - - - No Loading or Unloading At Any Time
- | | | | Permit Parking Places At Any Time
- No Vehicles At Any Time as Schedule 1 Central Pedestrianised Areas TRO 2000

 <p><b>NORWICH</b> City Council</p>	<p>c Crown copyright. All rights reserved Licence No. 2015</p> <p>Annual Waiting Restrictions 2016 - Golden Dog Lane</p>		SCALE	1 : 500
			DATE	18/12/2015
			DRAWING No.	PL/TR/3329/755
			DRAWN BY	JG




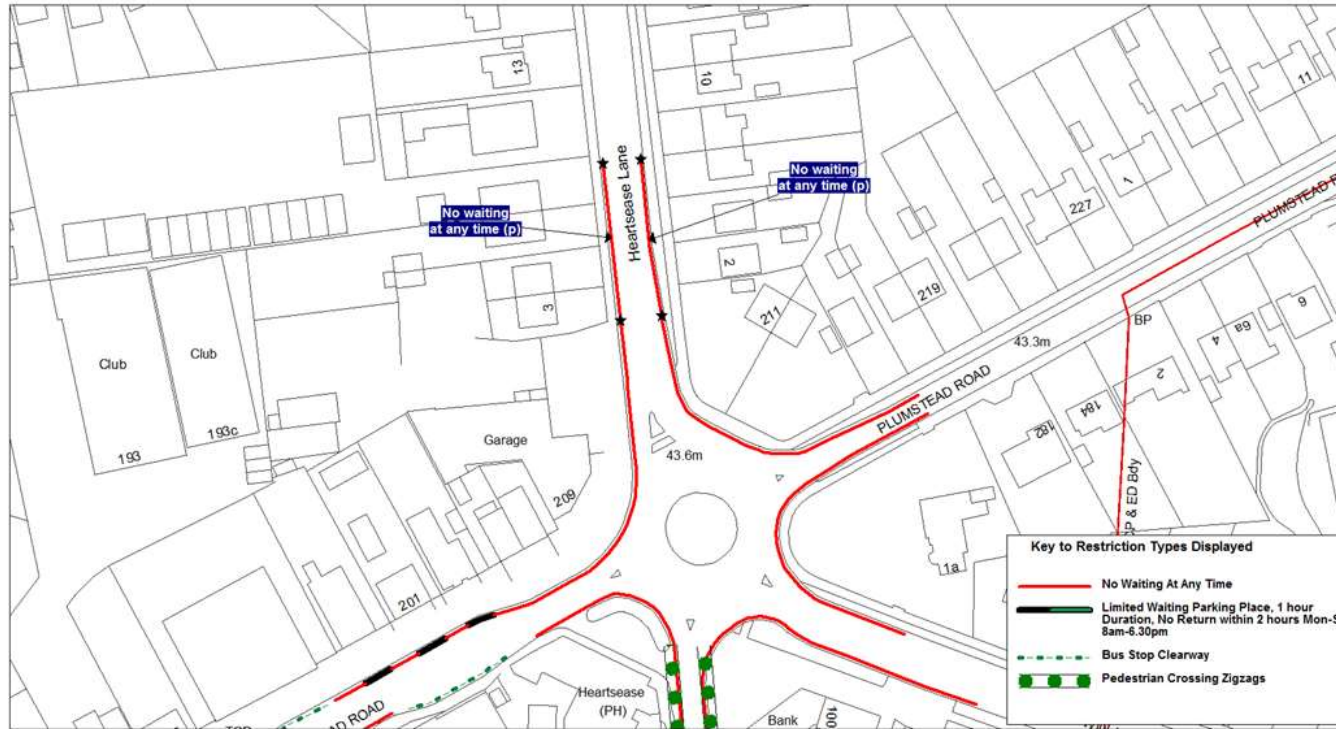

### Appendix 5 - Map of proposed changes to Heartsease Lane




	<p>c Crown copyright. All rights reserved Licence No. 2015</p> <p>Annual Waiting Restrictions 2016 - Heartsease Lane</p> <p style="text-align: right;">N</p>	SCALE	1 : 1000
		DATE	18/12/2015
		DRAWING No.	PL/TR/3329/756
		DRAWN BY	JG

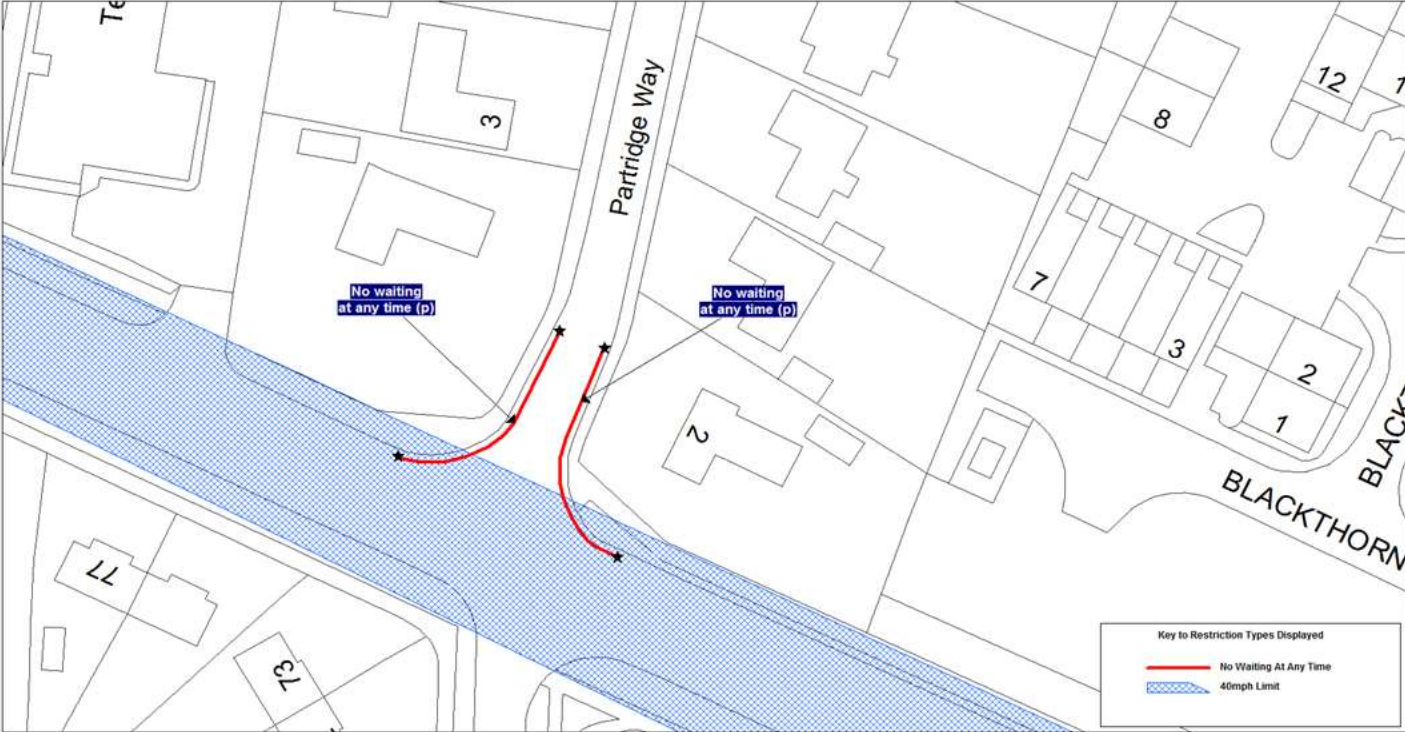**Appendix 6 - Map of proposed changes to Partridge Way**



	<small>© Crown copyright. All rights reserved Licence No. 2015</small>		SCALE	1 : 500
	Annual Waiting Restrictions 2016 - Partridge Way <div style="text-align: right;">  </div>		DATE	18/12/2015
			DRAWING No.	PL/TR/3329/757
			DRAWN BY	JG

Appendix 7 | Map of proposed changes at Sprowston Road/ Gilman Road junction

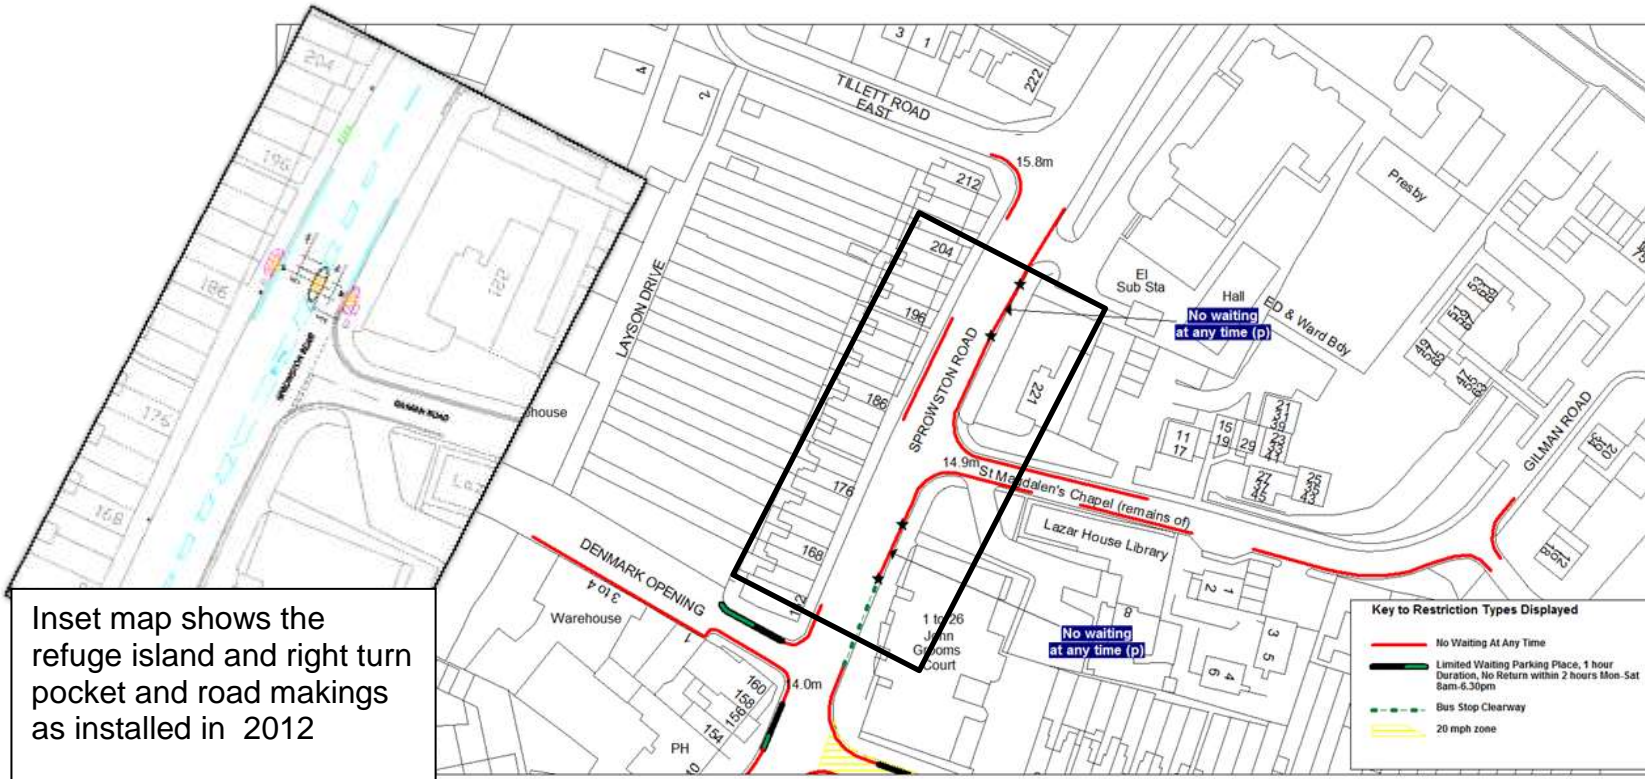

Inset map shows the refuge island and right turn pocket and road makings as installed in 2012


**Key to Restriction Types Displayed**

- No Waiting At Any Time
- Limited Waiting Parking Place, 1 hour Duration, No Return within 2 hours Mon-Sat 8am-6.30pm
- - - Bus Stop Clearway
- 20 mph zone

	© Crown copyright. All rights reserved Licence No. 2015	SCALE 1 : 1000
	Annual Waiting Restrictions 2016 - Sprowston Road / Gilman Road	DATE 18/12/2015
		DRAWING No. PL/TR/3329/758
		DRAWN BY JG



Appendix B - Map of proposed changes at Sprowston Road/ Shipfield junction

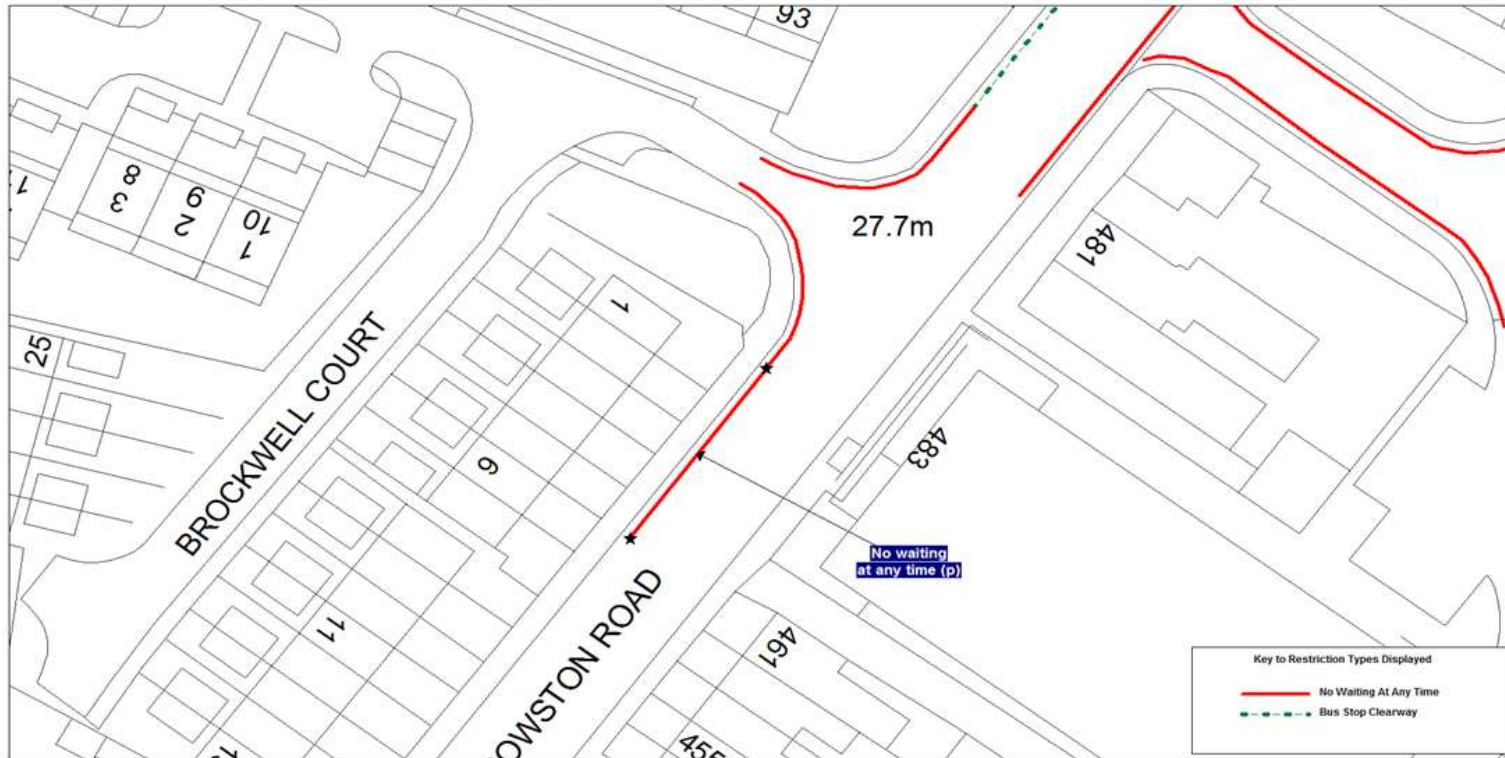


© Crown copyright. All rights reserved  
Licence No. 2015

Annual Waiting Restrictions 2016 - Sprowston Road / Shipfield



SCALE	1 : 500
DATE	18/12/2015
DRAWING No.	PL/TR/3329/759
DRAWN BY	JG


Appendix 9| - Map of proposed changes at Sprowston Road/ Wall Road junction

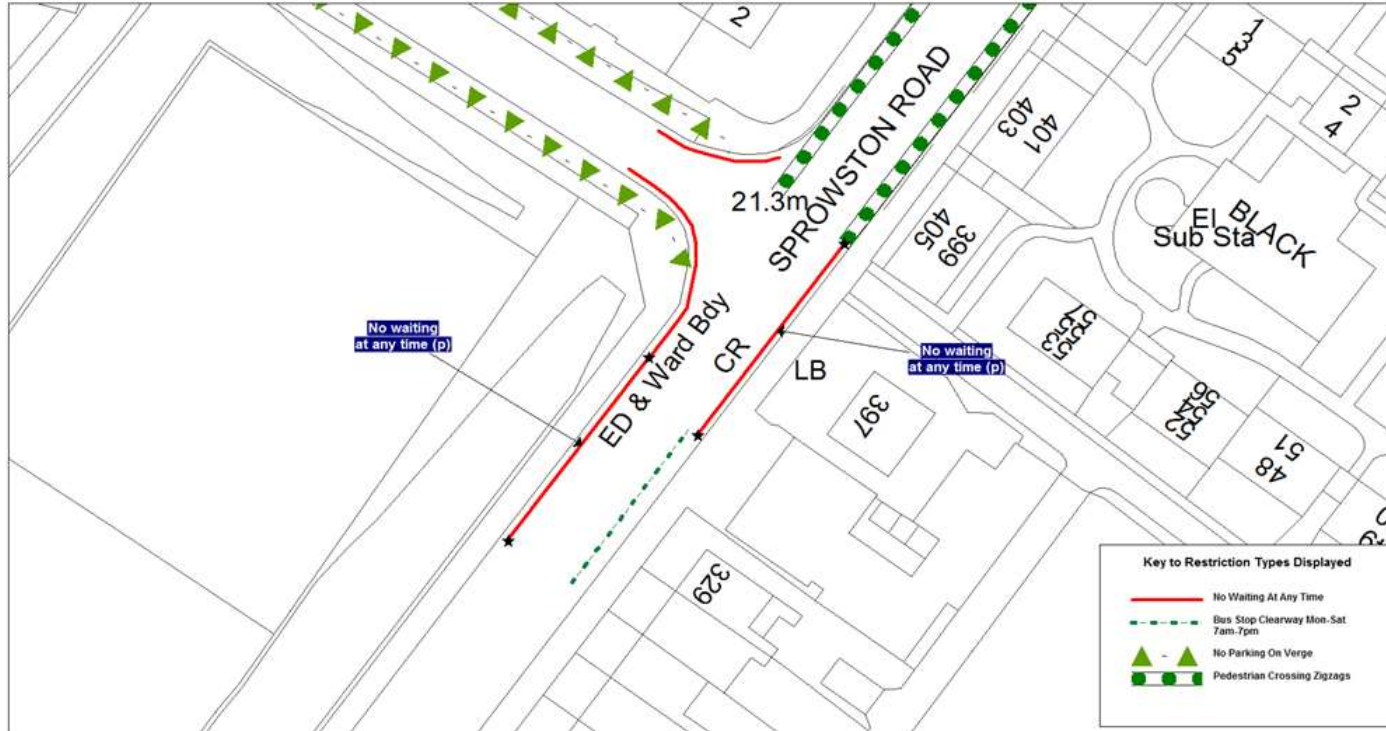

 <b>NORWICH</b> City Council	© Crown copyright. All rights reserved Licence No. 2015		SCALE 1 : 500
	Annual Waiting Restrictions 2016 - Sprowston Road / Wall Road		DATE 18/12/2015
		N 	DRAWING No. PL/TR/3329/760
			DRAWN BY JG



Appendix 10 - Map of proposed changes at White House Court

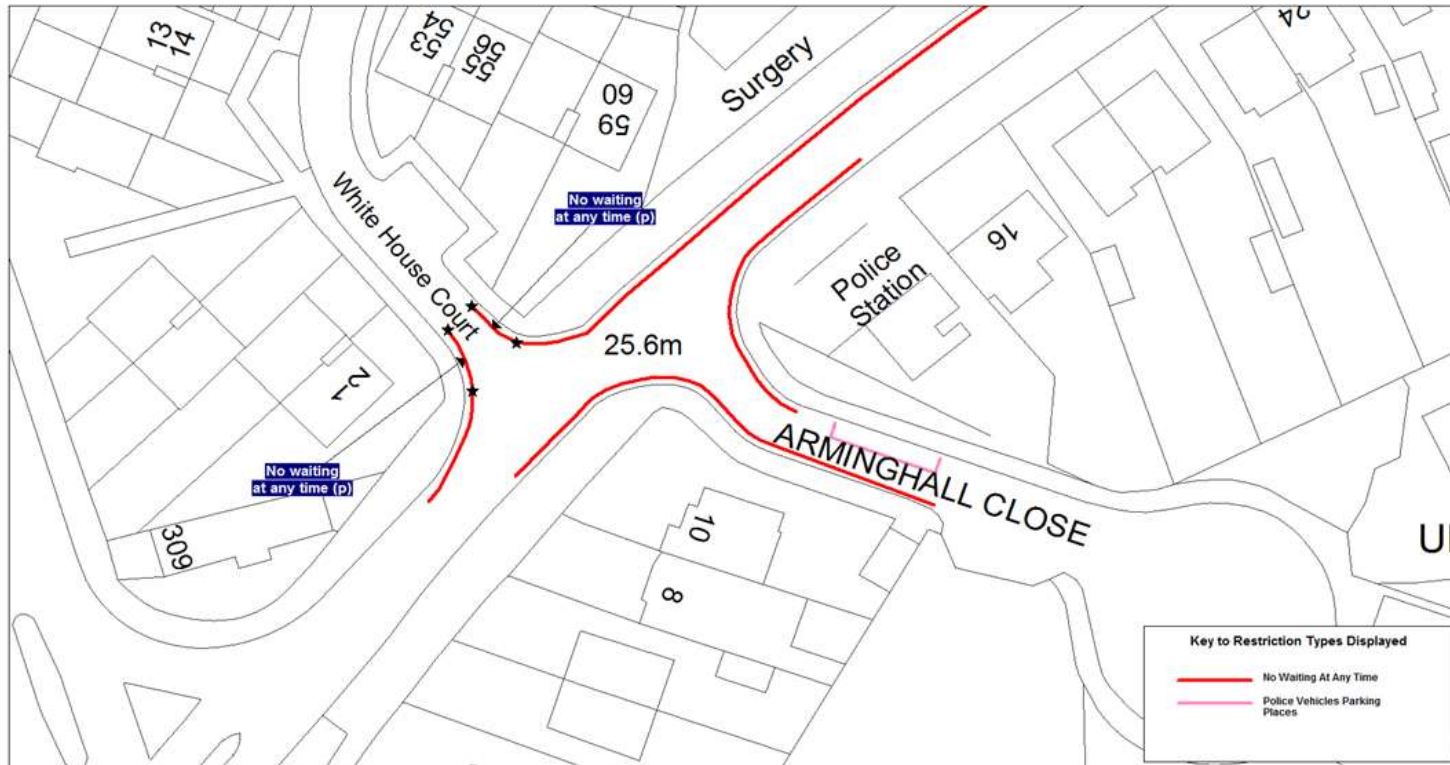

	<p>c Crown copyright. All rights reserved Licence No. 2015</p> <p>Annual Waiting Restrictions 2016 - White House Court</p> <p style="text-align: center;">N</p>	SCALE	1 : 500
		DATE	18/12/2015
		DRAWING No.	PL/TR/3329/761
		DRAWN BY	JG