


LEGEND

- Extent of existing 7am-7pm Bus Lane
- Proposed extension to existing Bus Lane

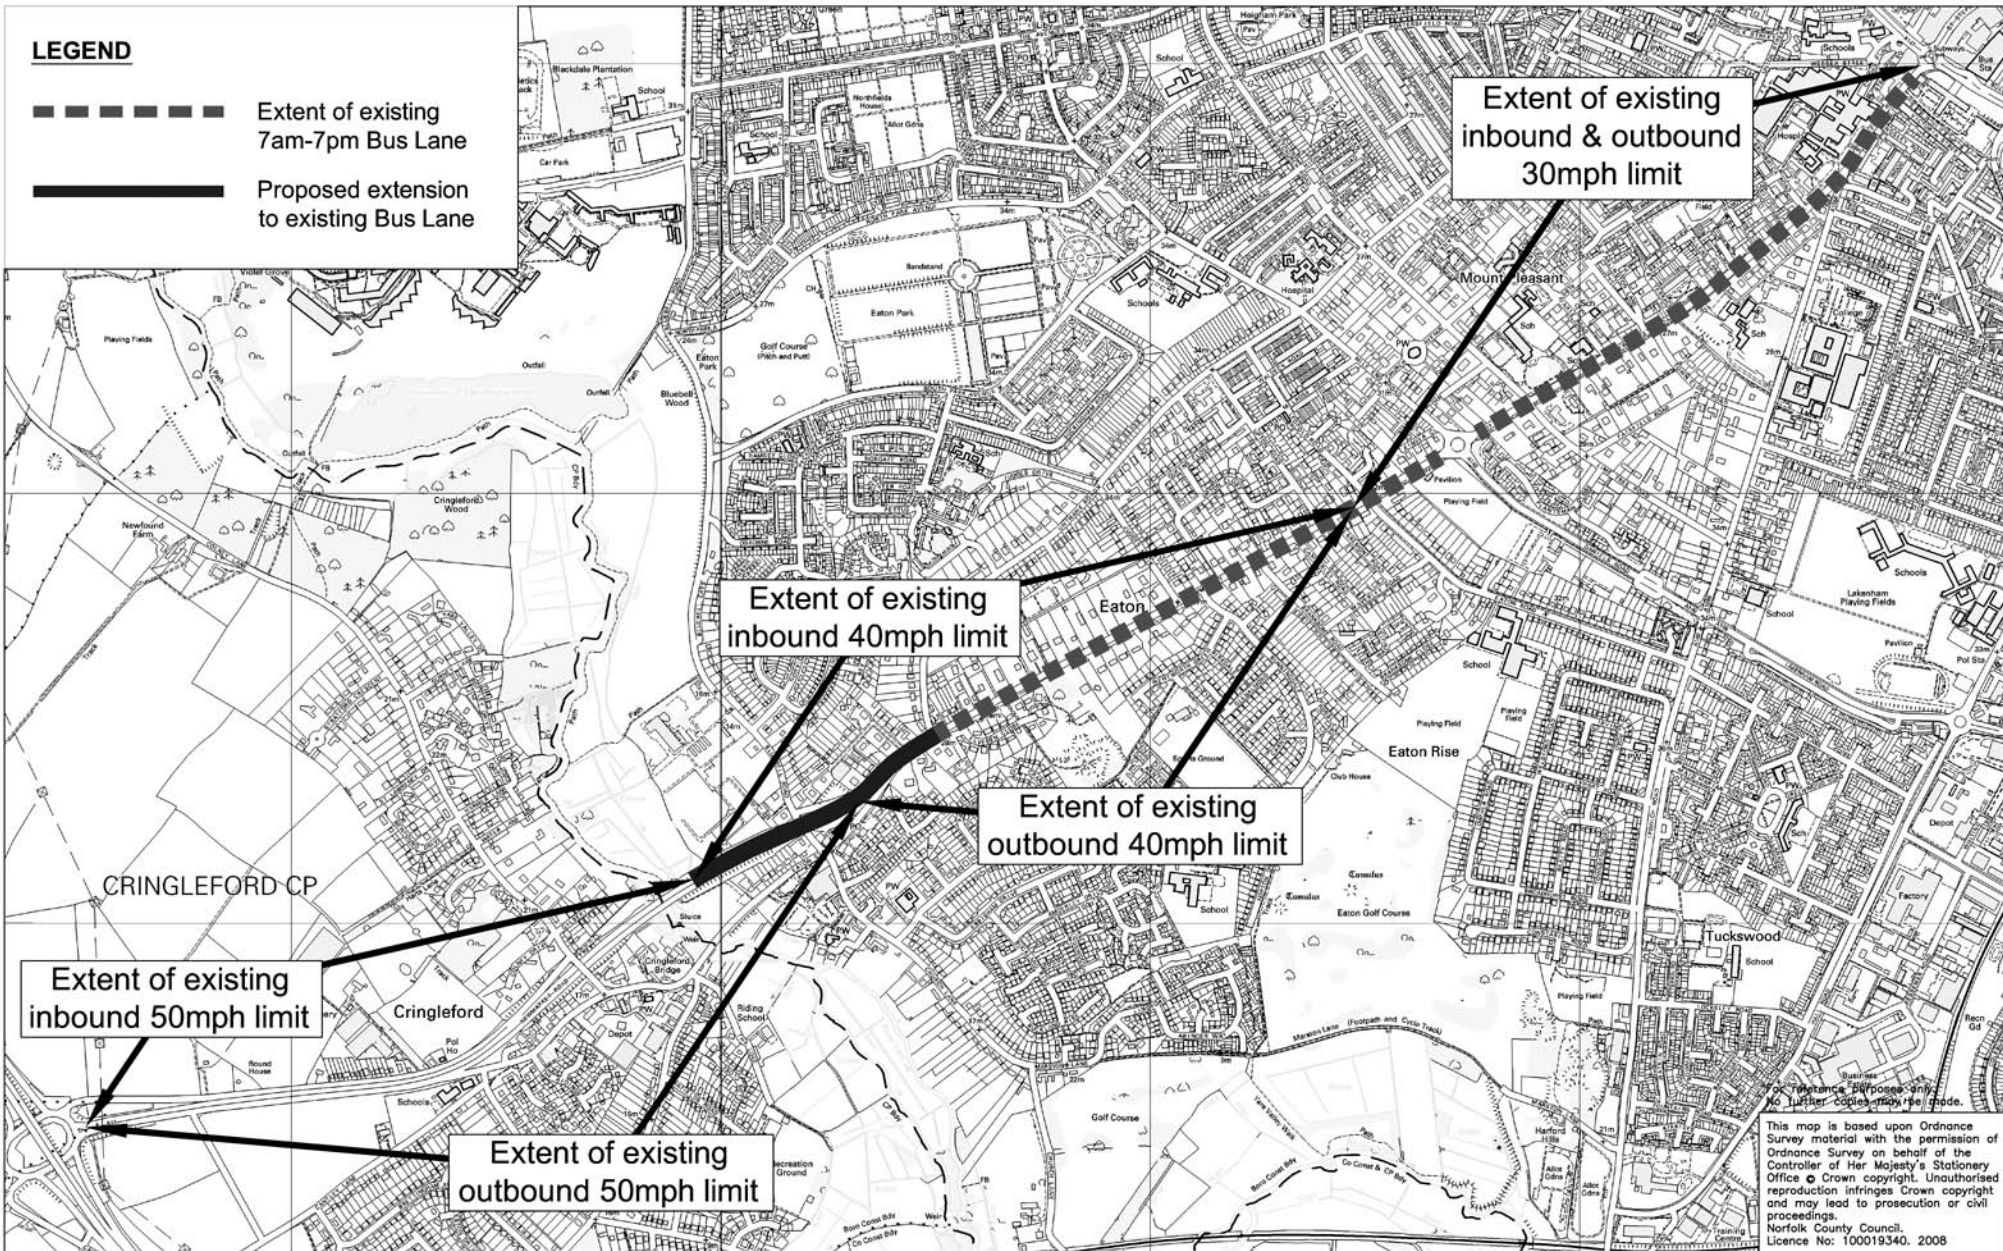

This map is based upon Ordnance Survey material with the permission of Ordnance Survey on behalf of the Controller of Her Majesty's Stationery Office © Crown copyright. Unauthorised reproduction infringes Crown copyright and may lead to prosecution or civil proceedings.
Norfolk County Council.
Licence No: 100019340, 2008

REV.	DESCRIPTION	CHECKED	DATE

INIT.	DATE	DRAWING No.
OS	-	PA1003-GP-21
DESIGNED BY	SN	12/08
DRAWN BY	SN	12/08
CHECKED BY	MAK	12/08
SCALE	NTS	FILE No.
		PA1003