







Appendix 4

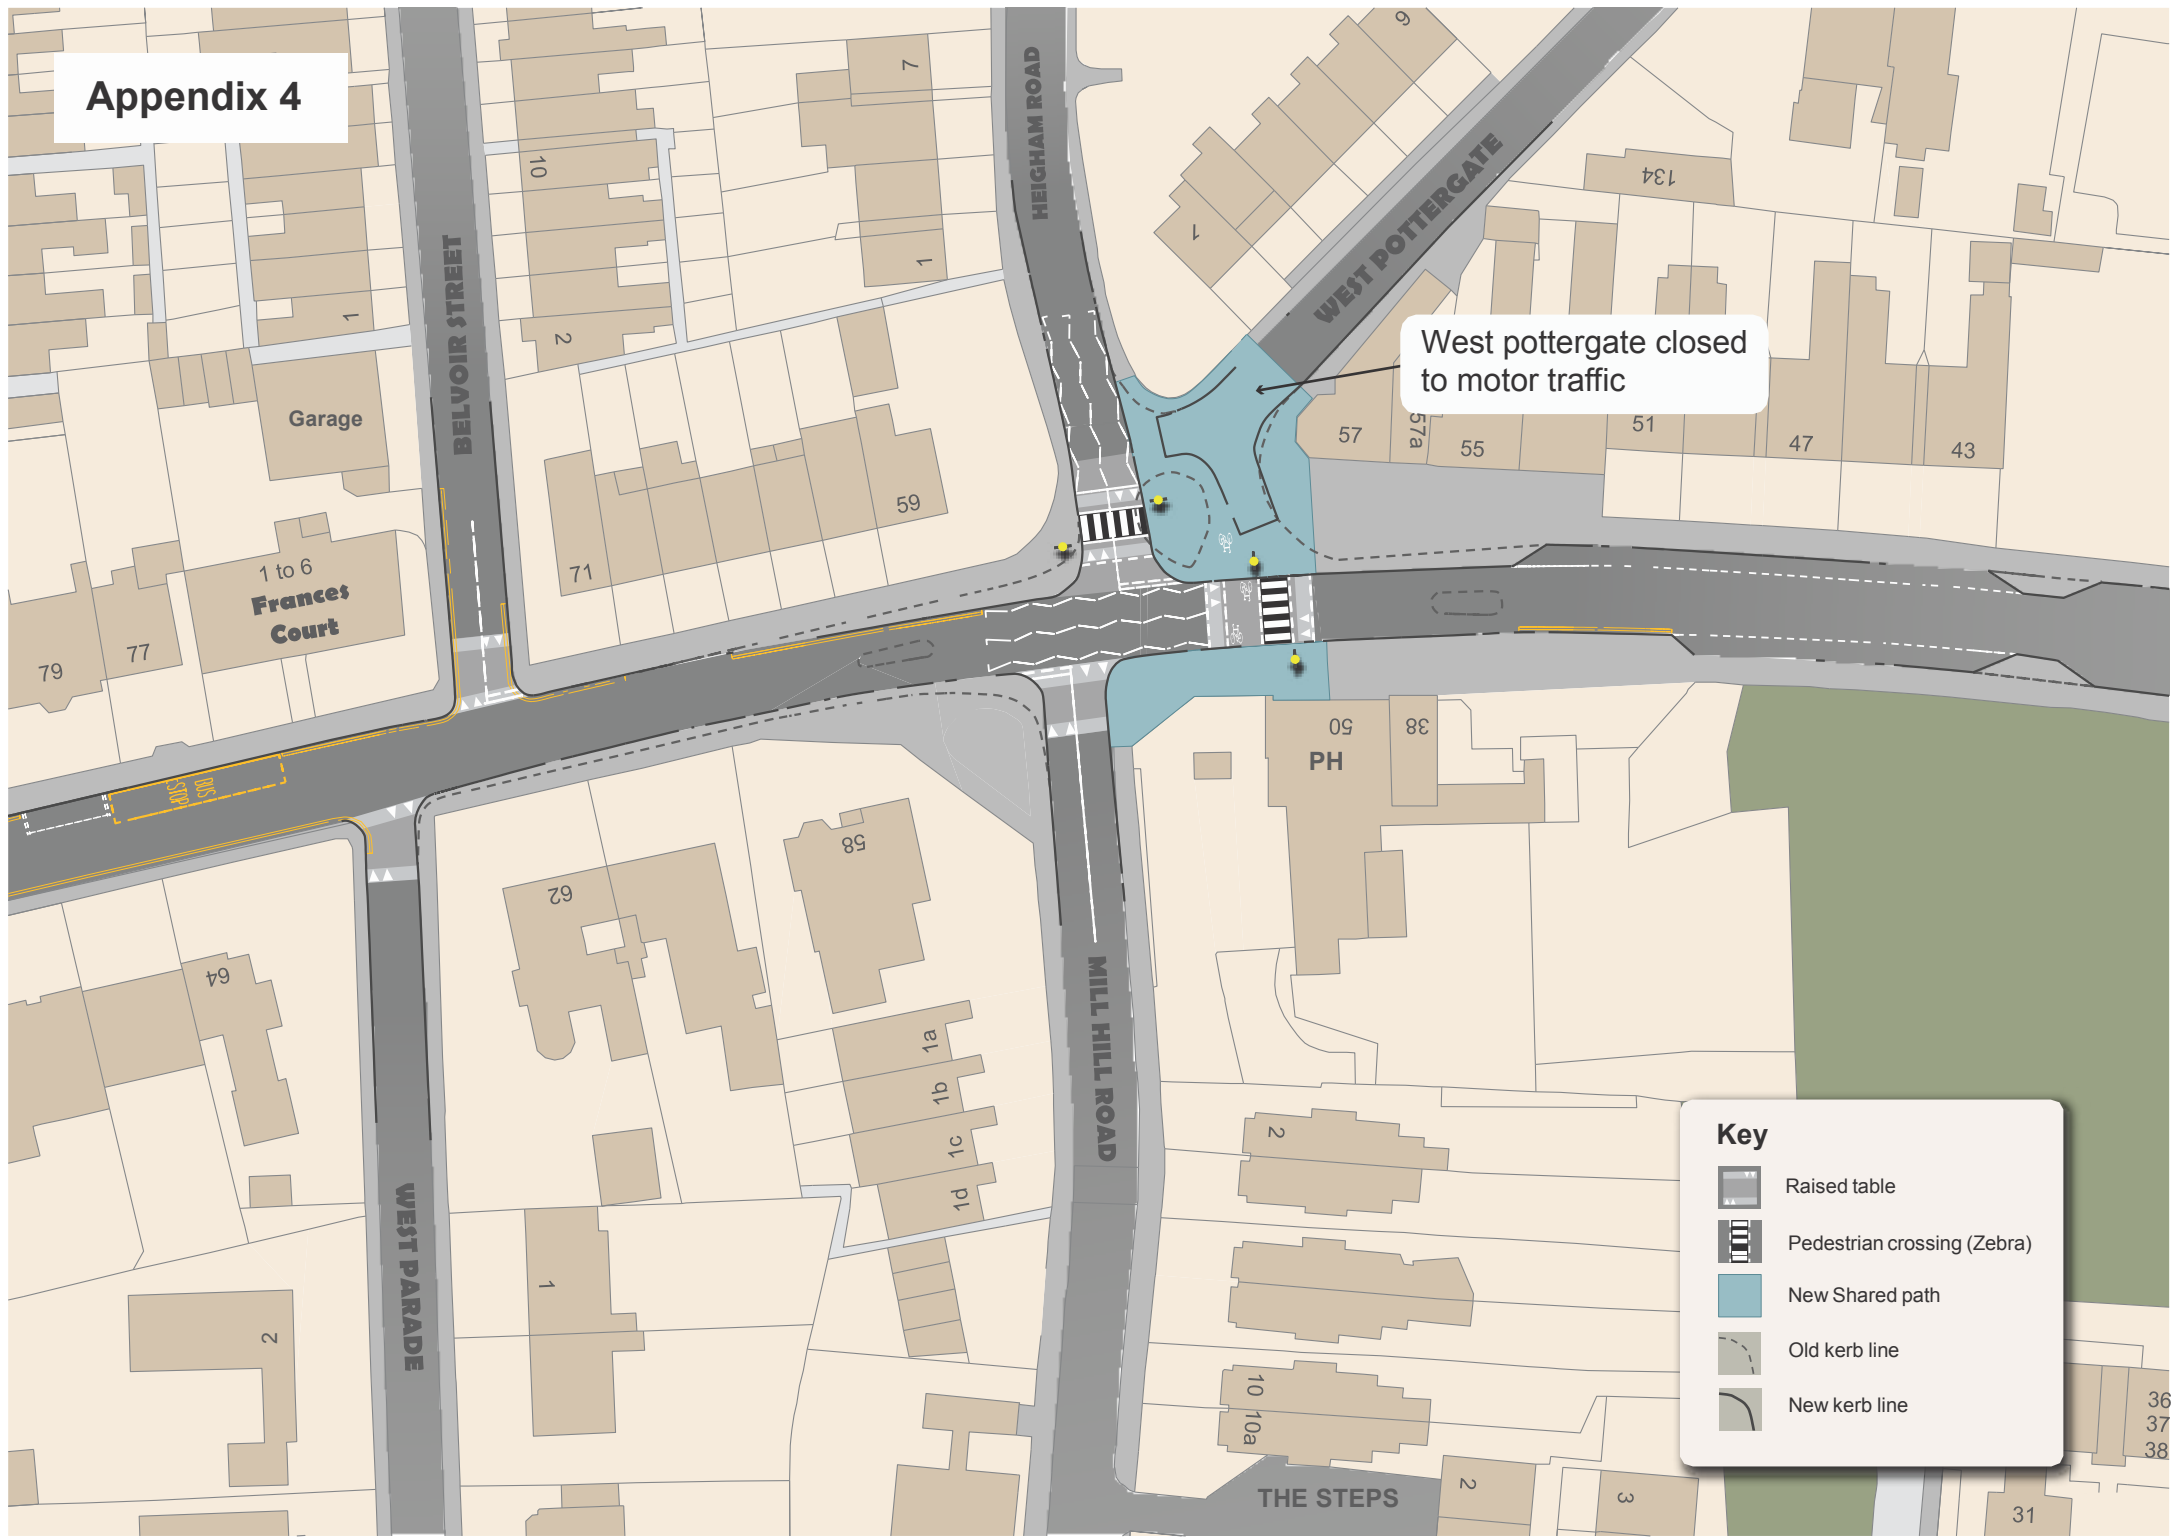

West pottergate closed to motor traffic

Key

-  Raised table
-  Pedestrian crossing (Zebra)
-  New Shared path
-  Old kerb line
-  New kerb line