








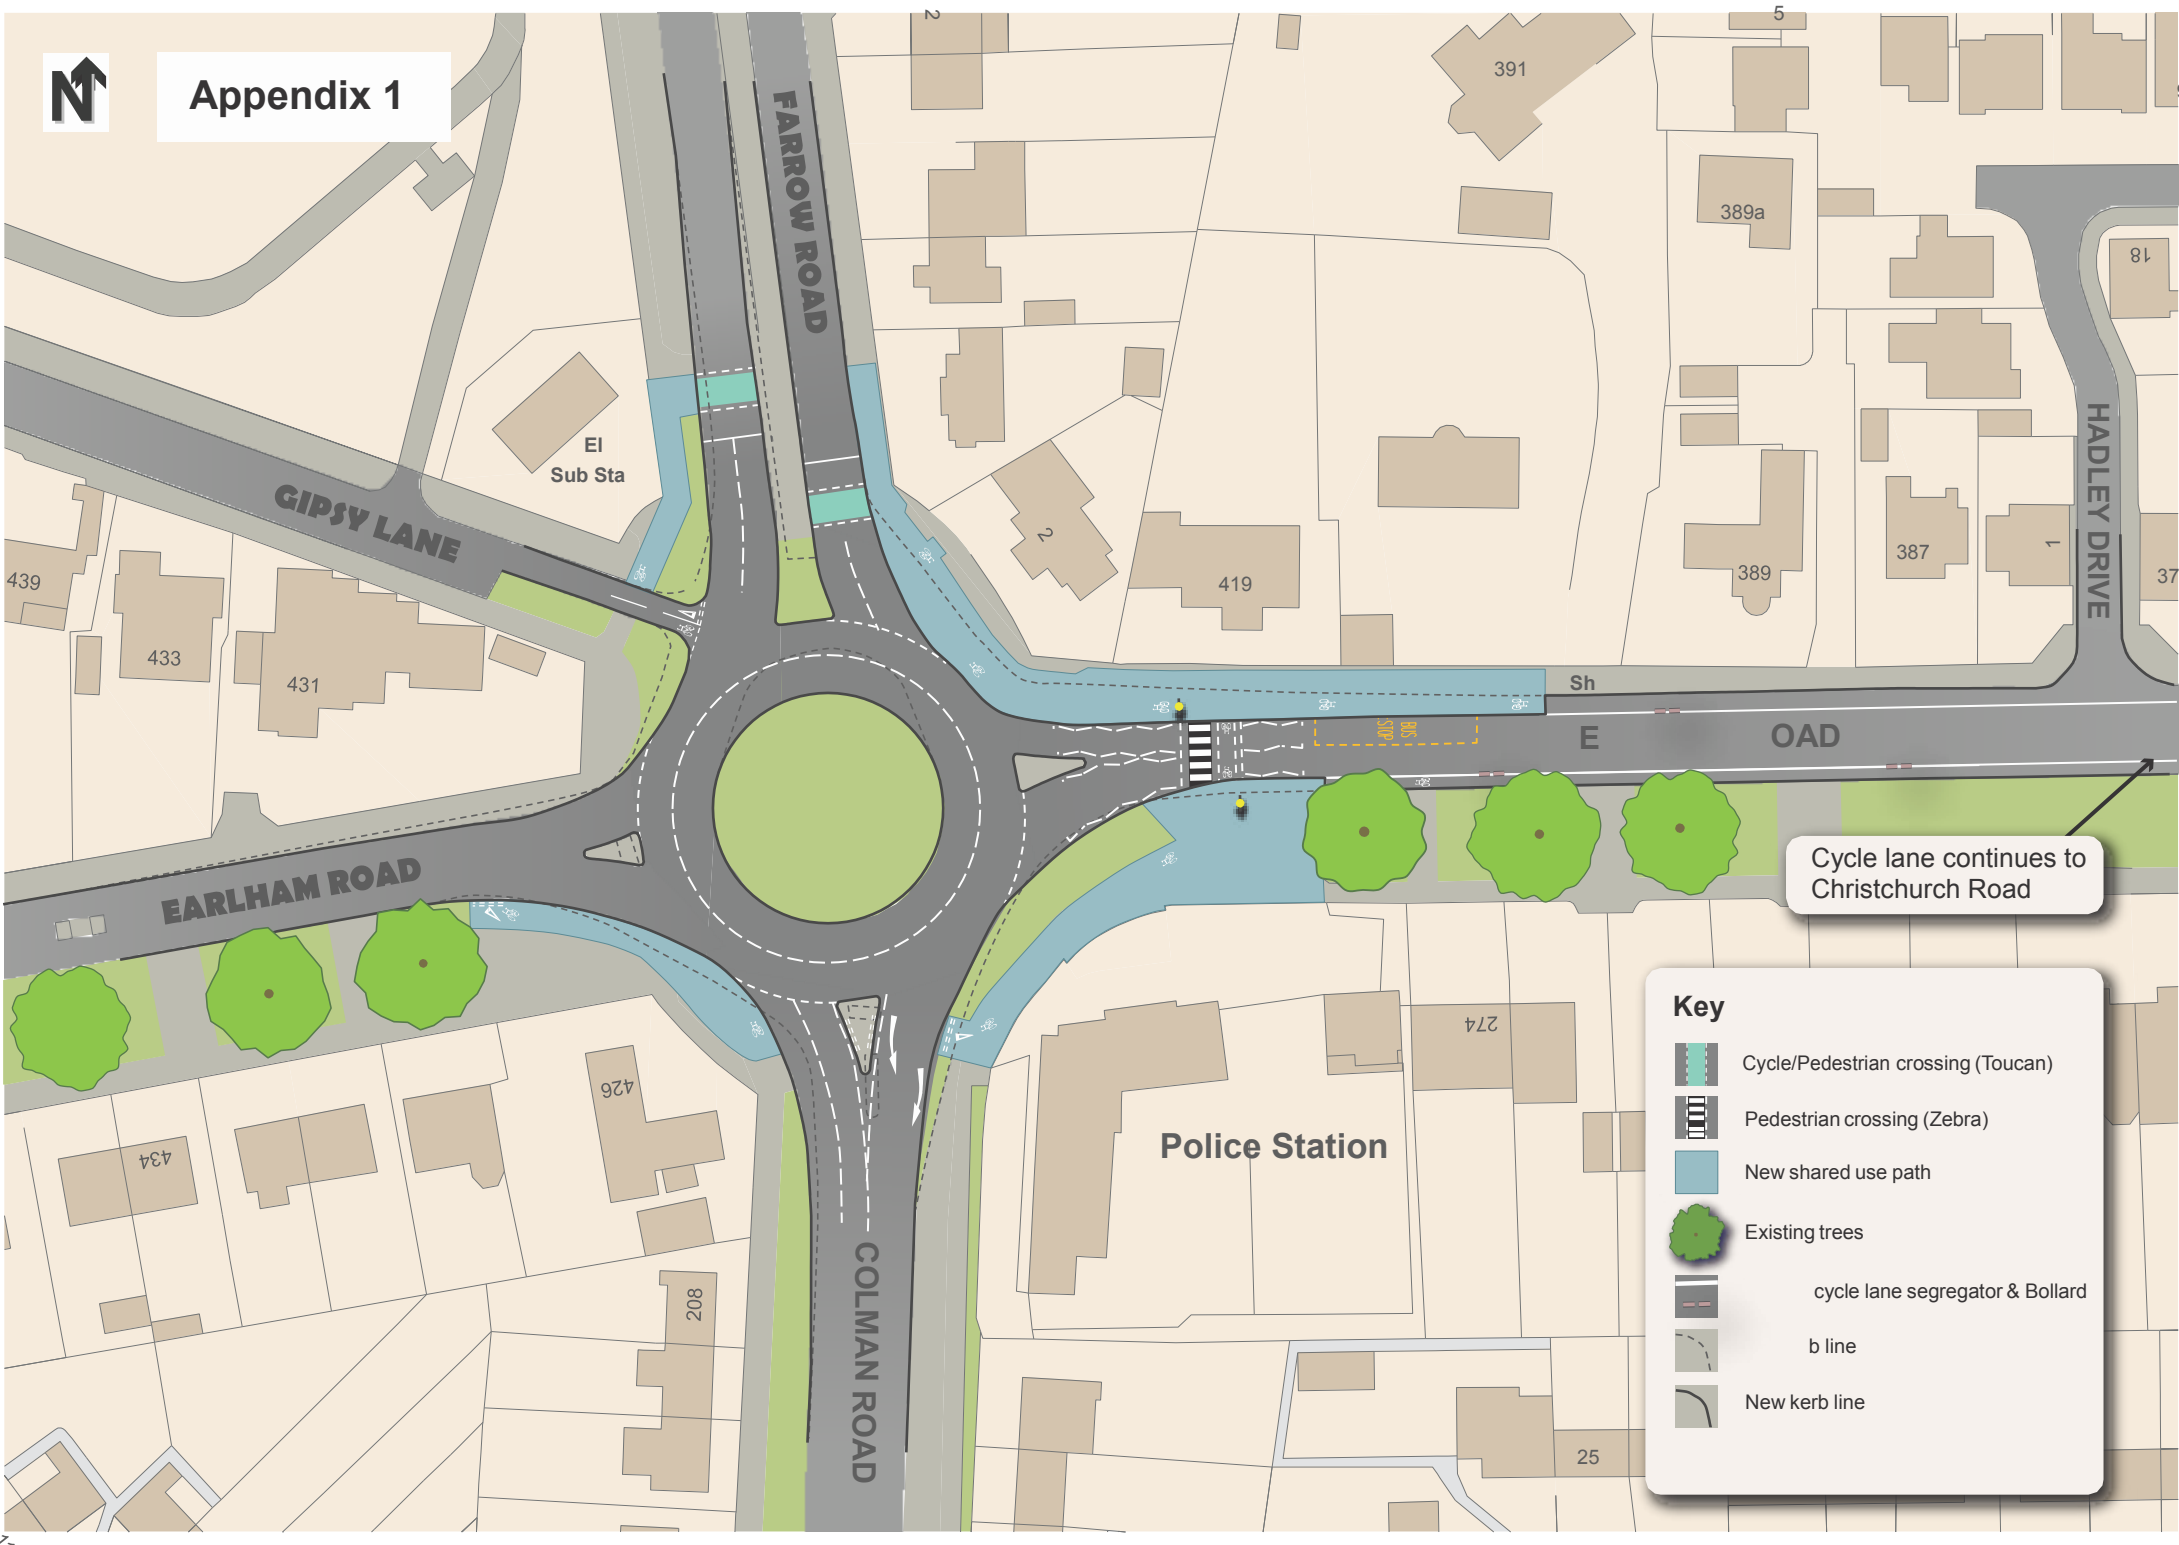


# Appendix 1



Cycle lane continues to Christchurch Road

**Key**

-  Cycle/Pedestrian crossing (Toucan)
-  Pedestrian crossing (Zebra)
-  New shared use path
-  Existing trees
-  cycle lane segregator & Bollard
-  b line
-  New kerb line